



PLAN
(New or existing construction)

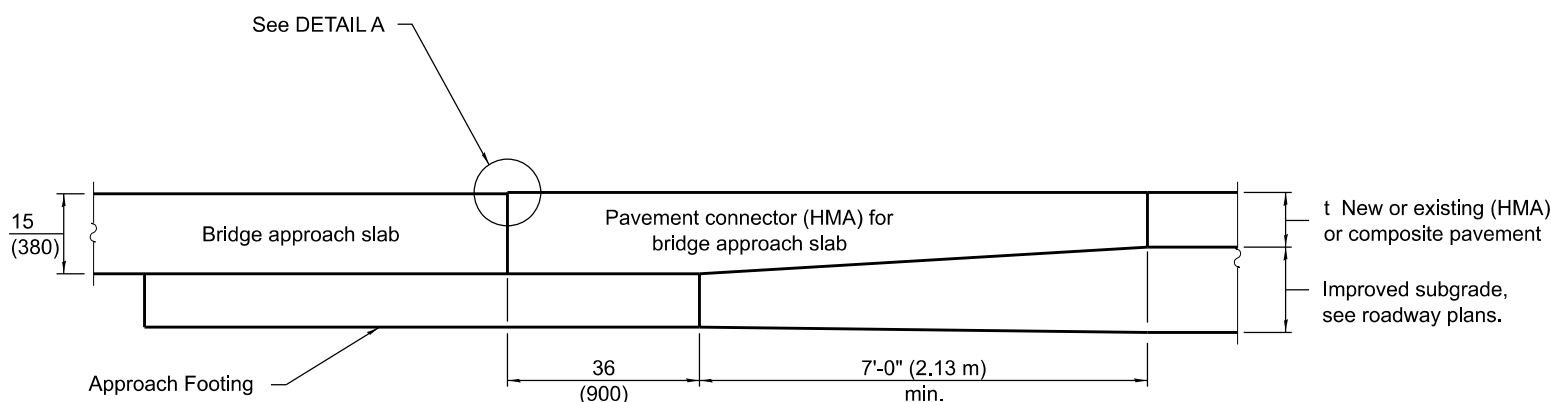

SECTION A-A

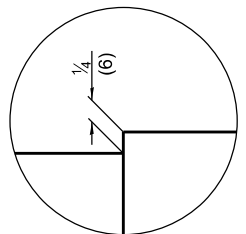

DETAIL A

GENERAL NOTES

THICKNESS-"t"=Thickness of Pavement.

See Standard 610001 for shoulder inlet with curb when required.


See plans for details of bridge approach slab and approach footing.

All dimensions are in inches (millimeters) unless otherwise shown.

DATE	REVISIONS
4-1-16	New Standard.

**PAVEMENT CONNECTOR (HMA)
FOR BRIDGE APPROACH SLAB**

STANDARD 420406

 Illinois Department of Transportation

APPROVED April 1, 2016

Michael Brand

ENGINEER OF POLICY AND PROCEDURES

APPROVED April 1, 2016

[Signature]

ENGINEER OF DESIGN AND ENVIRONMENT

ISSUED 1-1-97