


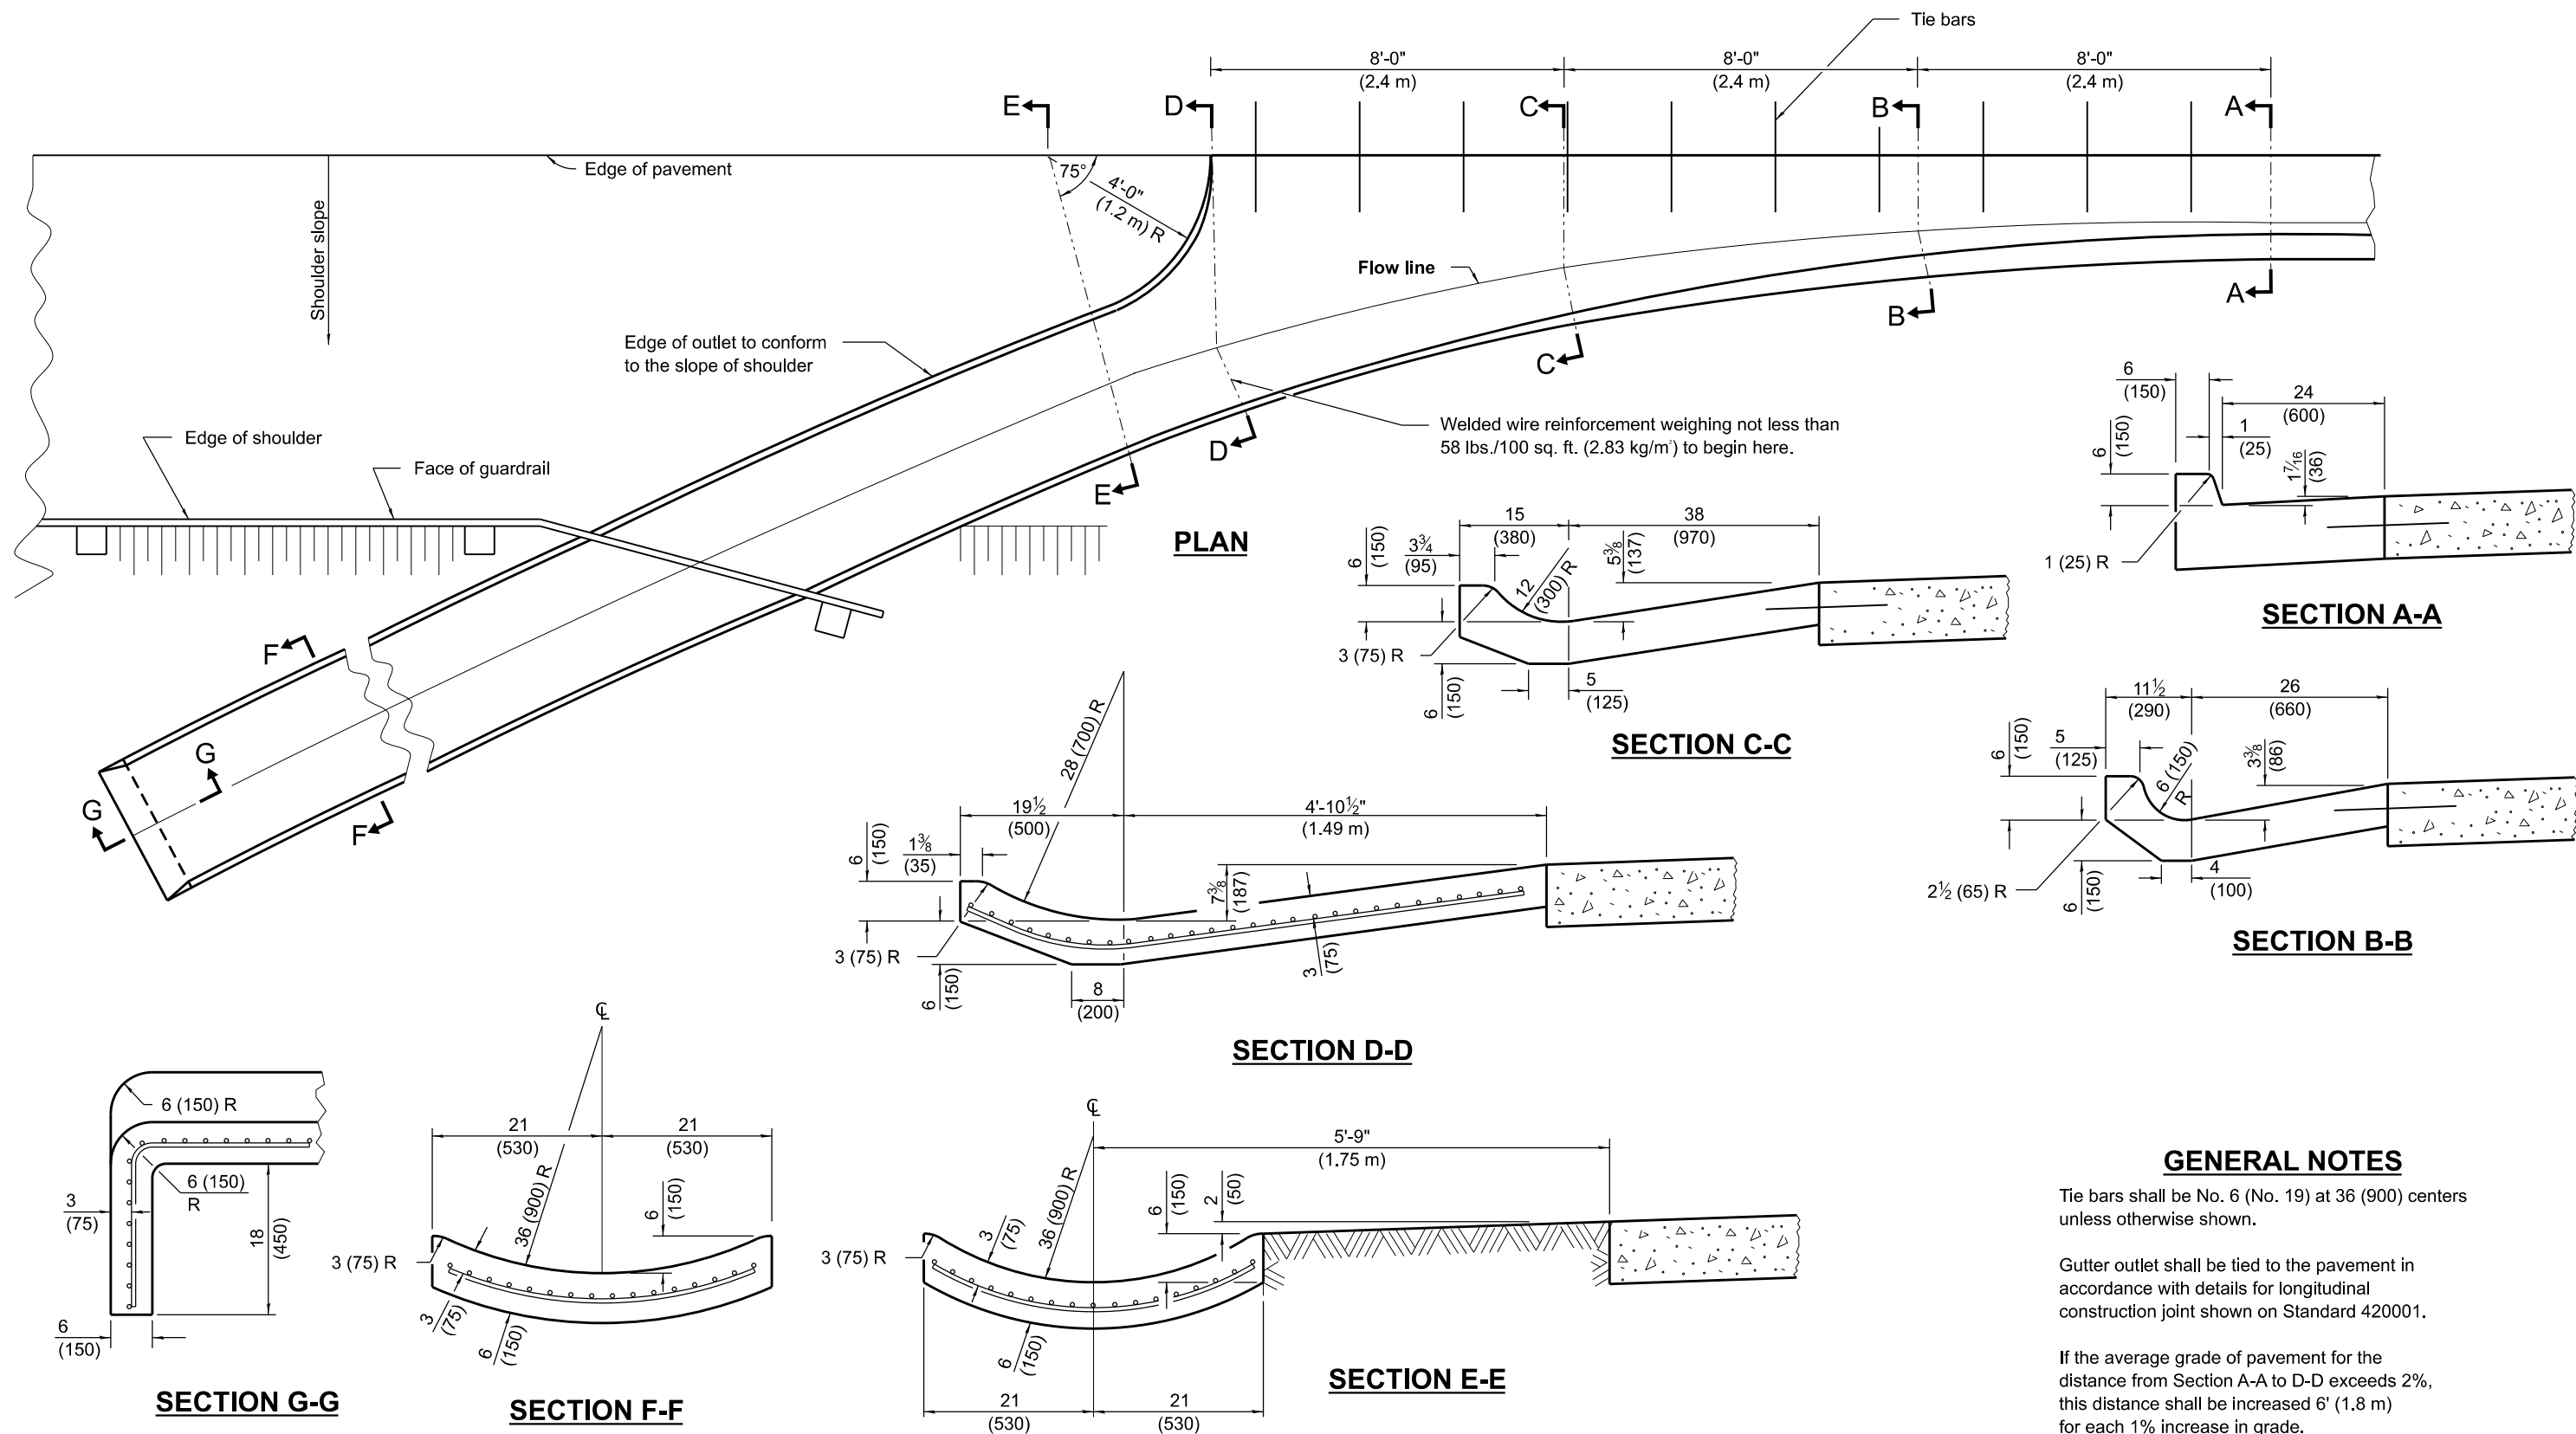

QUANTITIES

For Section A-A to E-E and curtain wall =

2.38 cu. yds. (1.82 m³) concrete for 9 (225) pav't.
2.41 cu. yds. (1.84 m³) concrete for 10 (250) pav't.

For Section F-F =

0.069 cu. yds. (0.17 m³) concrete per ft. (m)

STANDARD OUTLET

GENERAL NOTES

Tie bars shall be No. 6 (No. 19) at 36 (900) centers unless otherwise shown.

Gutter outlet shall be tied to the pavement in accordance with details for longitudinal construction joint shown on Standard 420001.

If the average grade of pavement for the distance from Section A-A to D-D exceeds 2%, this distance shall be increased 6' (1.8 m) for each 1% increase in grade.


All dimensions are in inches (millimeters) unless otherwise shown.

DATE	REVISIONS
1-1-18	Revised General Notes for tie bar spacing to 36 (900) cts.
4-1-16	Changed terminology to 'welded wire reinforcement'.

OUTLETS FOR CONCRETE CURB AND GUTTER TYPE B-6.24 (B-15.60)

(Sheet 1 of 2)

STANDARD 606006-04

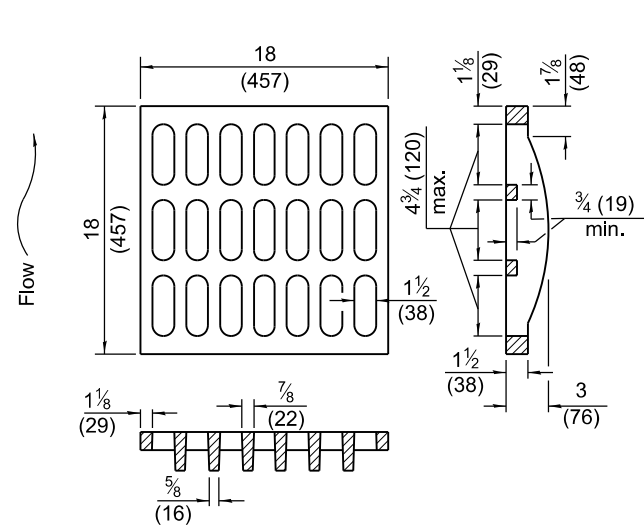


GRATE TYPE A


QUANTITIES

1.98 cu. yds. (1.51 m³) concrete for 9 (225) pav't.


2.01 cu. yds. (1.54 m³) concrete for 10 (250) pav't.

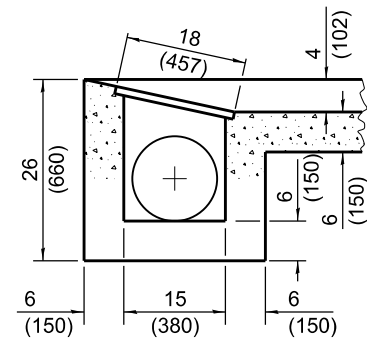


SECTION E-E

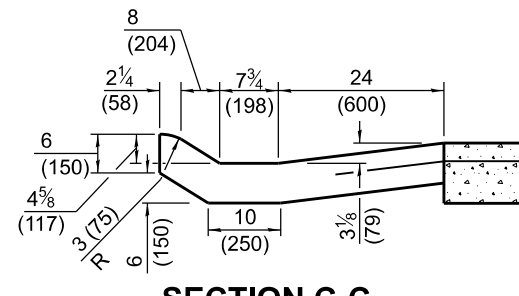


SECTION C-C

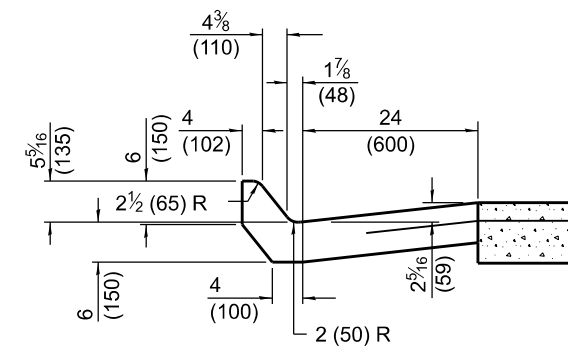


SECTION B-B

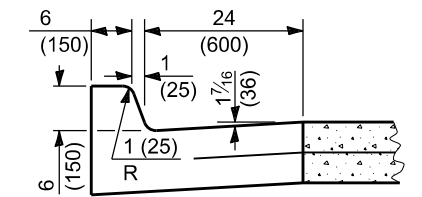

SECTION A-A

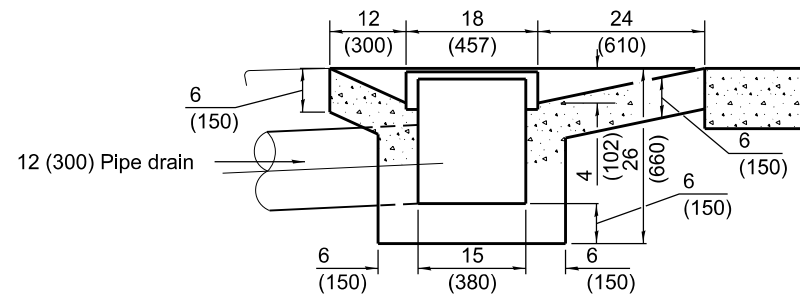


SECTION D-D

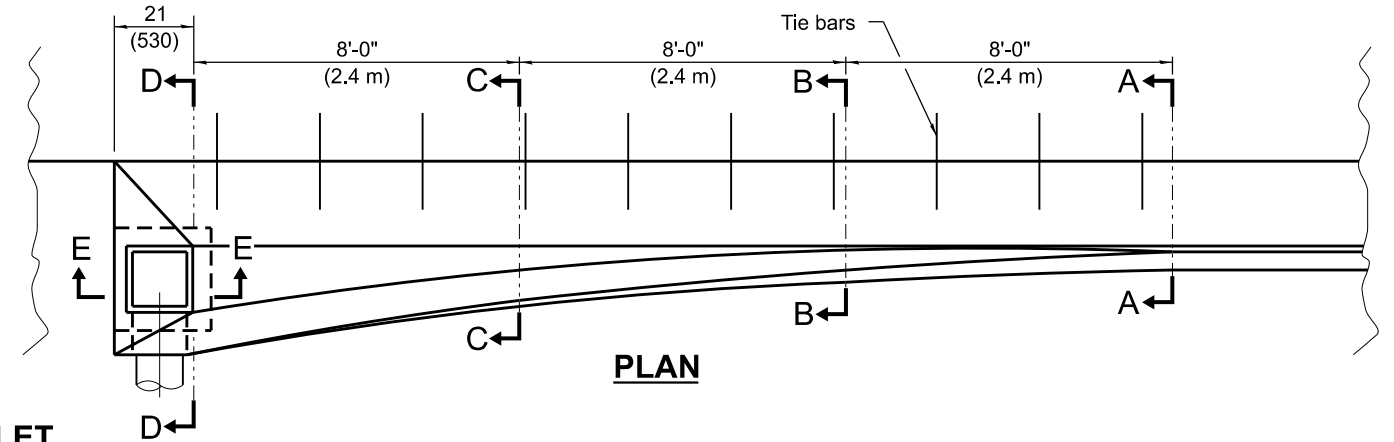


PLAN


TYPE 1 OUTLET

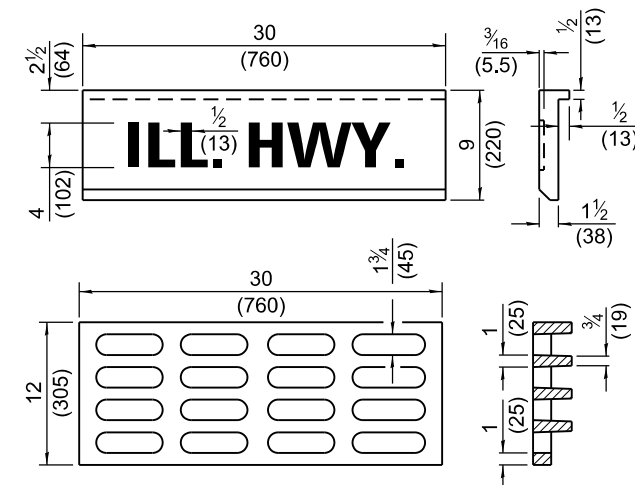


GRATE AND COVER TYPE 2B

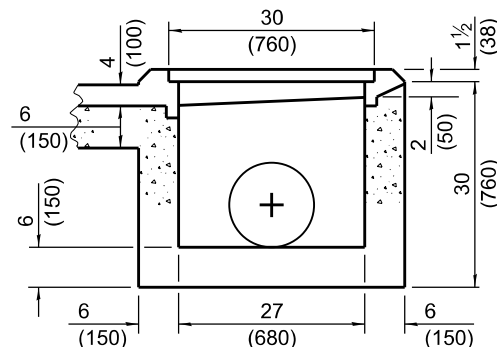


SECTION F-F

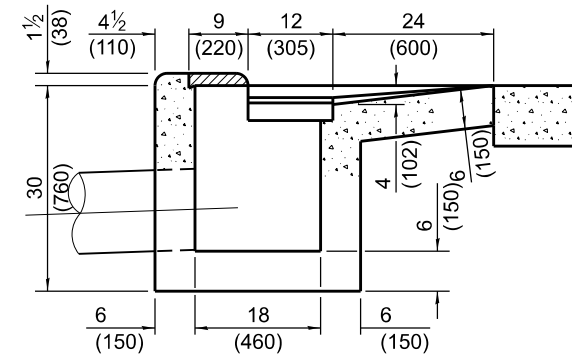


SECTION D-D

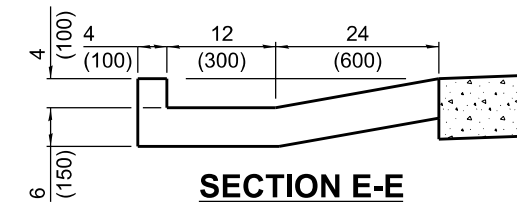


SECTION E-E

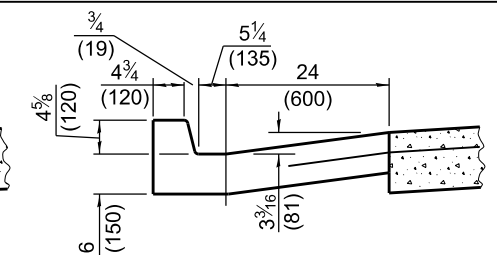


SECTION C-C

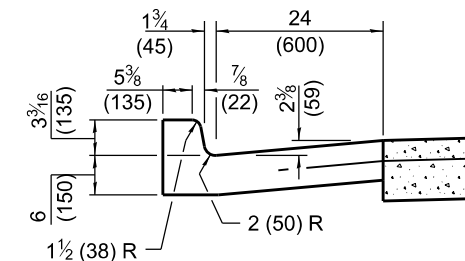

SECTION B-B

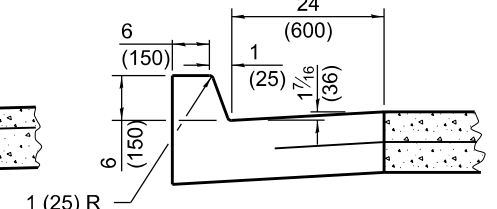

SECTION A-A

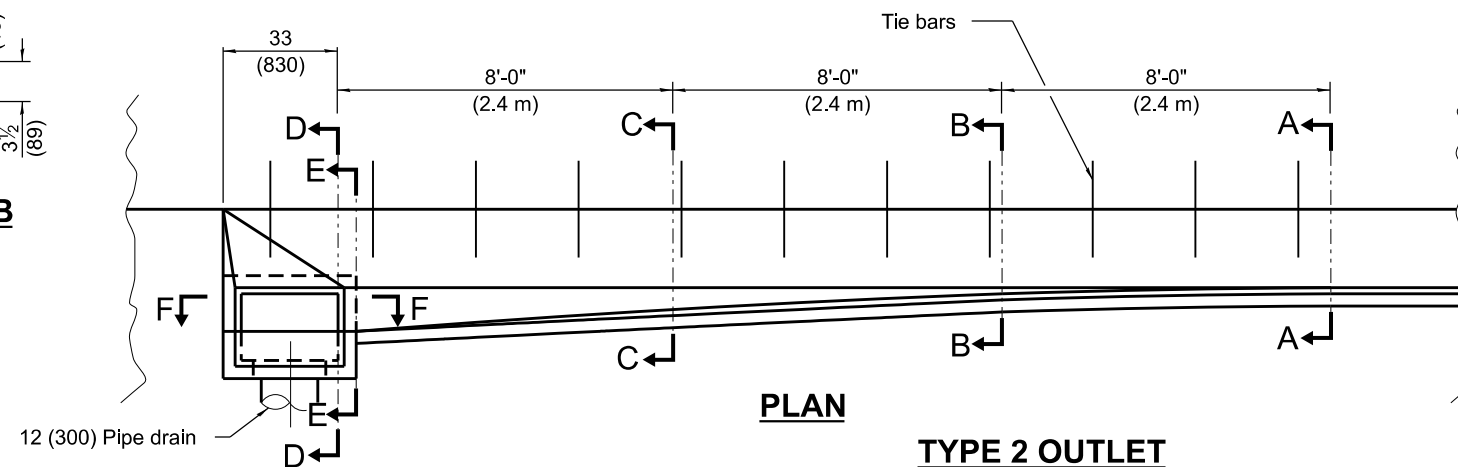

PLAN

TYPE 2 OUTLET

QUANTITIES

2.07 cu. yds. (1.58 m³) concrete for 9 (225) pav't.

2.07 cu. yds. (1.60 m³) concrete for 10 (250) pav't.

All dimensions are in inches (millimeters) unless otherwise shown.

OUTLETS FOR CONCRETE CURB AND GUTTER TYPE B-6.24 (B-15.60)
(Sheet 2 of 2)

STANDARD 606006-04