



PLAN

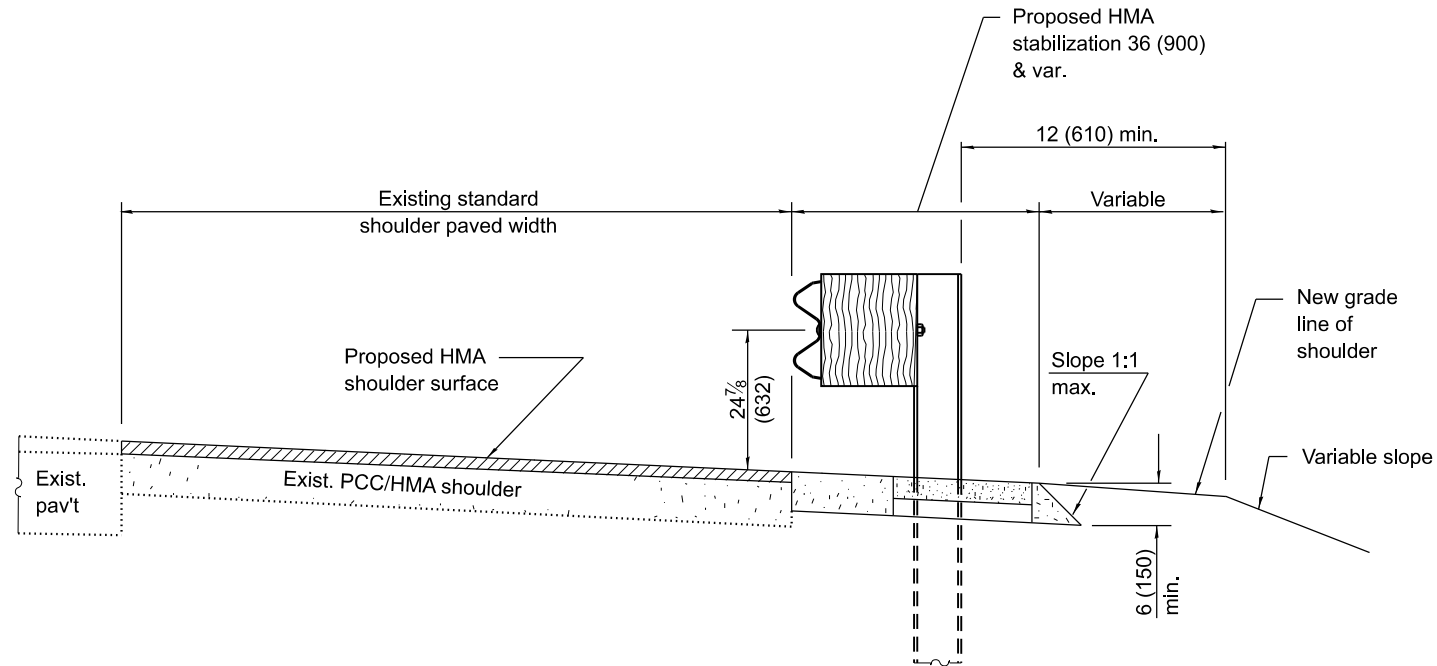

RESURFACING

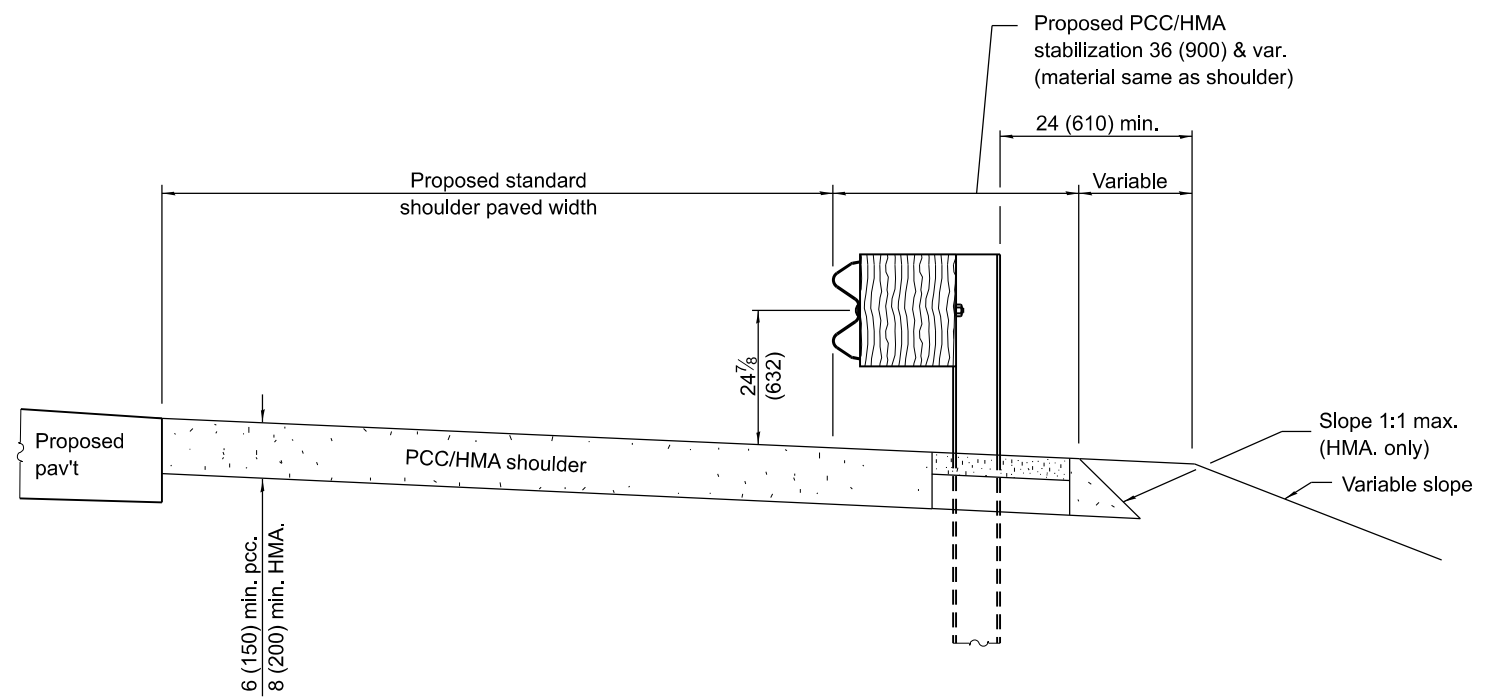

NEW CONSTRUCTION

GENERAL NOTES

See Standard 482001, 482006, 483001 and 630001 for details not shown.

All dimensions are in inches (millimeters) unless otherwise shown.

Illinois Department of Transportation

APPROVED January 1, 2017
Michael Brand
ENGINEER OF POLICY AND PROCEDURES

APPROVED January 1, 2017
Maurice M. Bello
ENGINEER OF DESIGN AND ENVIRONMENT

ISSUED 1-1-97

DATE	REVISIONS
1-1-17	Revised leave-outs, moved dimensions to Standard 630001.
1-1-09	Switched units to English (metric).

**PCC / HMA
STABILIZATION AT STEEL
PLATE BEAM GUARDRAIL**

STANDARD 630201-07