

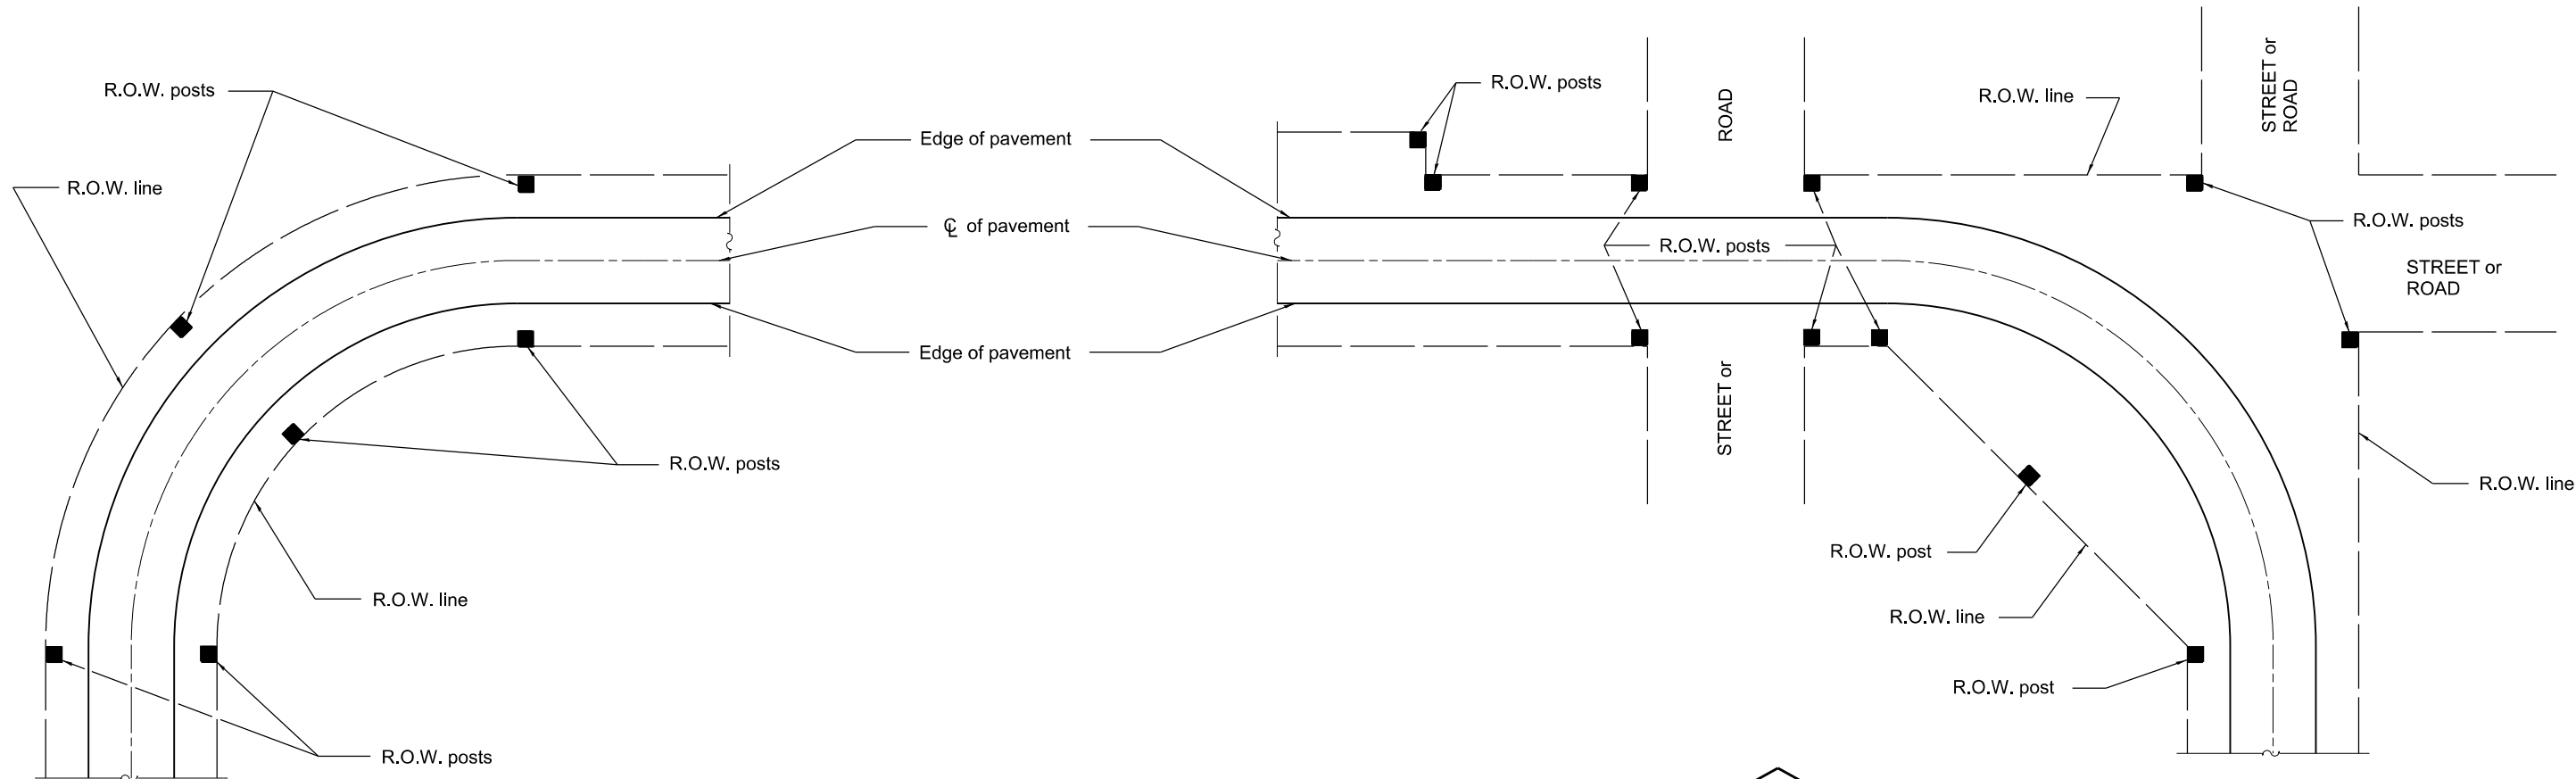



**METHOD B**

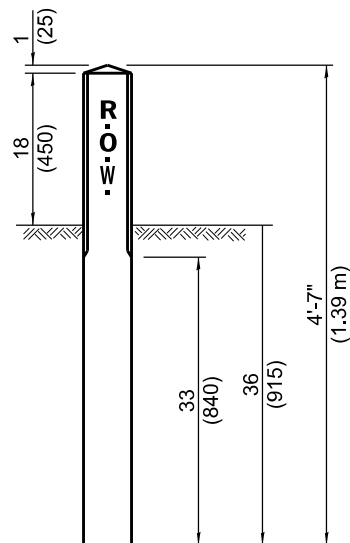

**METHOD A**

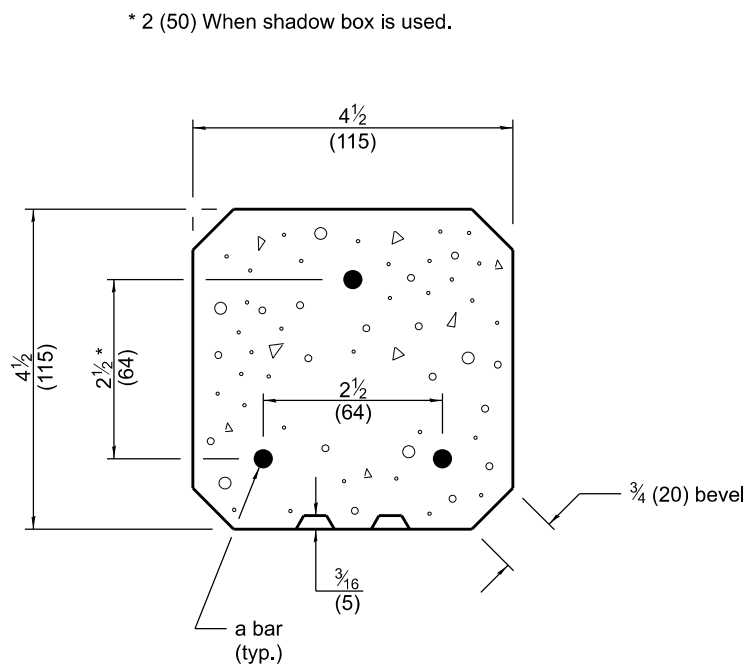

**SECTION A-A**

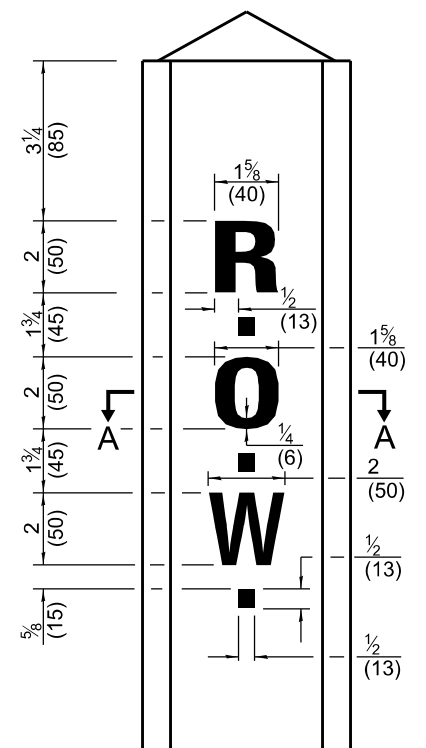

**GENERAL NOTES**

Reinforcement bars shall be No. 3 (No. 10) unless otherwise specified.

A 2 3/4 x 12 1/8 (70 x 310) shadow box with beveled edges, and a 3/16 (5) thick indentation may be used with the standard lettering shown.

All dimensions are in inches (millimeters) unless otherwise shown.

|                                    |                                       |
|------------------------------------|---------------------------------------|
|                                    | Illinois Department of Transportation |
| APPROVED                           | January 1, 2009                       |
|                                    |                                       |
| ENGINEER OF POLICY AND PROCEDURES  |                                       |
| APPROVED                           | January 1, 2009                       |
|                                    |                                       |
| ENGINEER OF DESIGN AND ENVIRONMENT |                                       |

ISSUED 1-1-97

|          |                  |
|----------|------------------|
| METHOD A | 4'-0"<br>(1.2 m) |
| METHOD B | 30<br>(750)      |

**a BAR**

| DATE   | REVISIONS                           |
|--------|-------------------------------------|
| 1-1-09 | Switched units to English (metric). |
|        |                                     |
| 1-1-97 | Renum. Standard 1744-6.             |
|        |                                     |

**RIGHT OF WAY  
MARKERS**

**STANDARD 666001-01**