
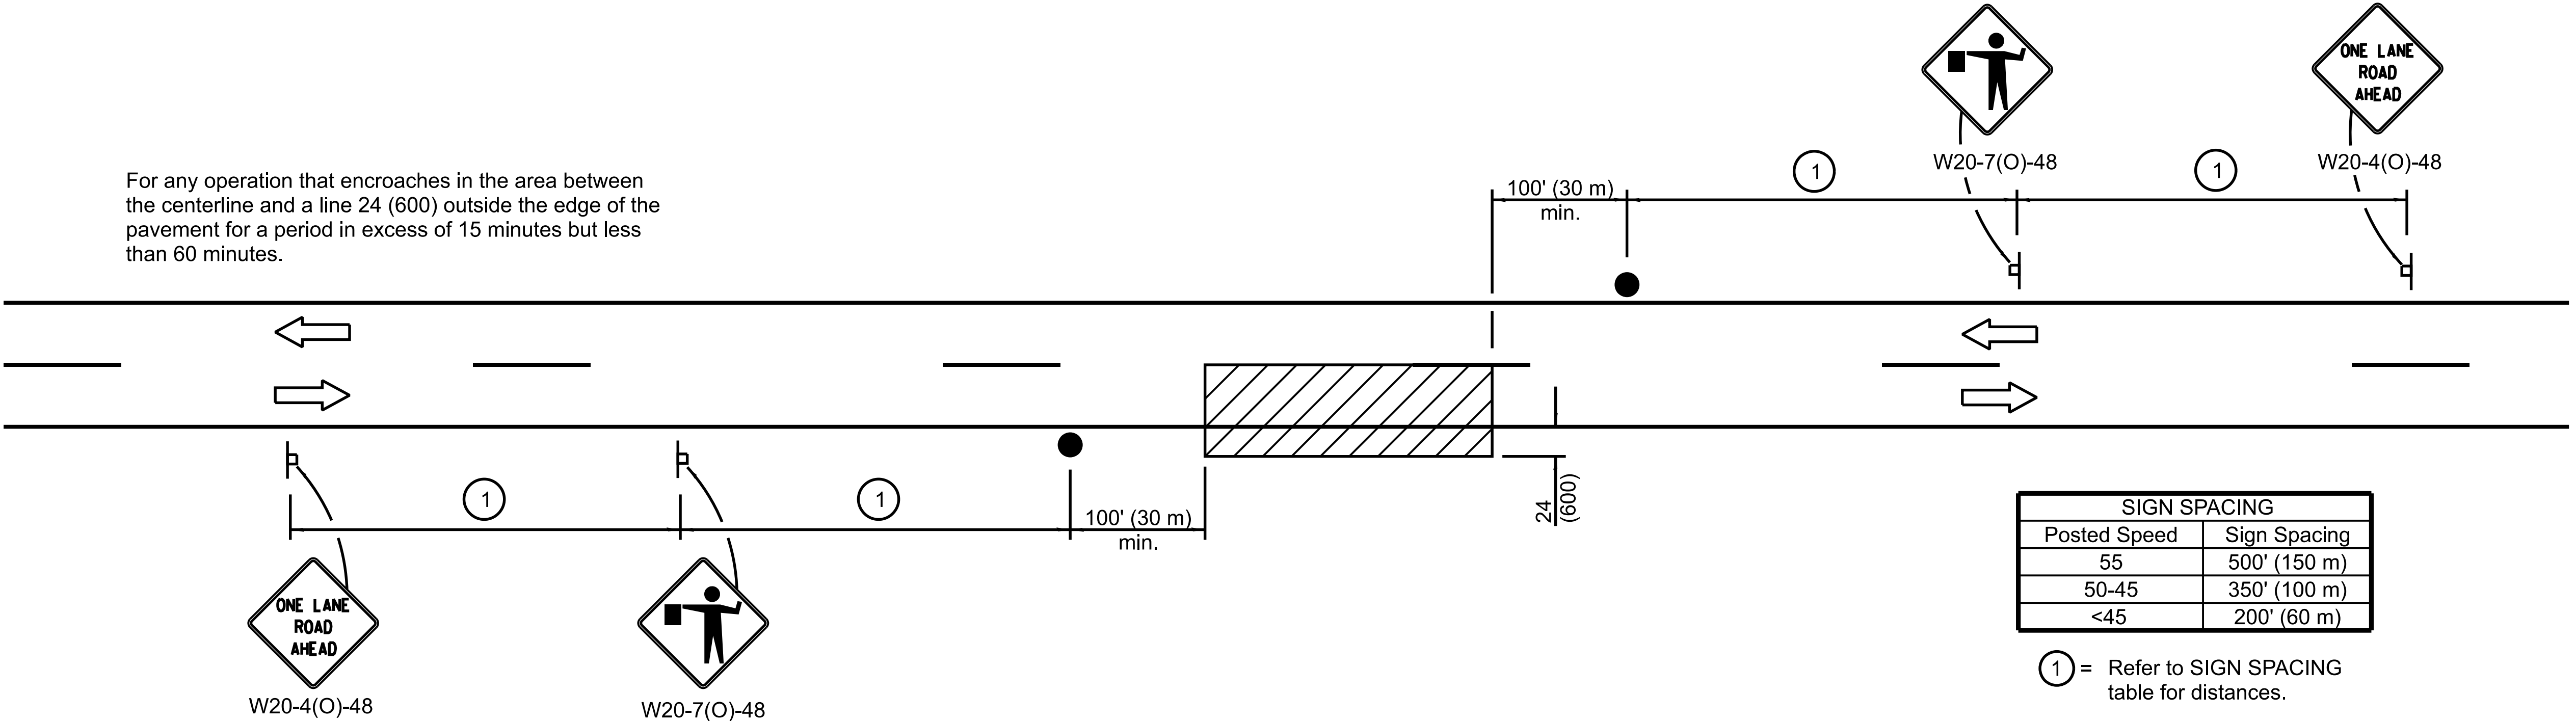
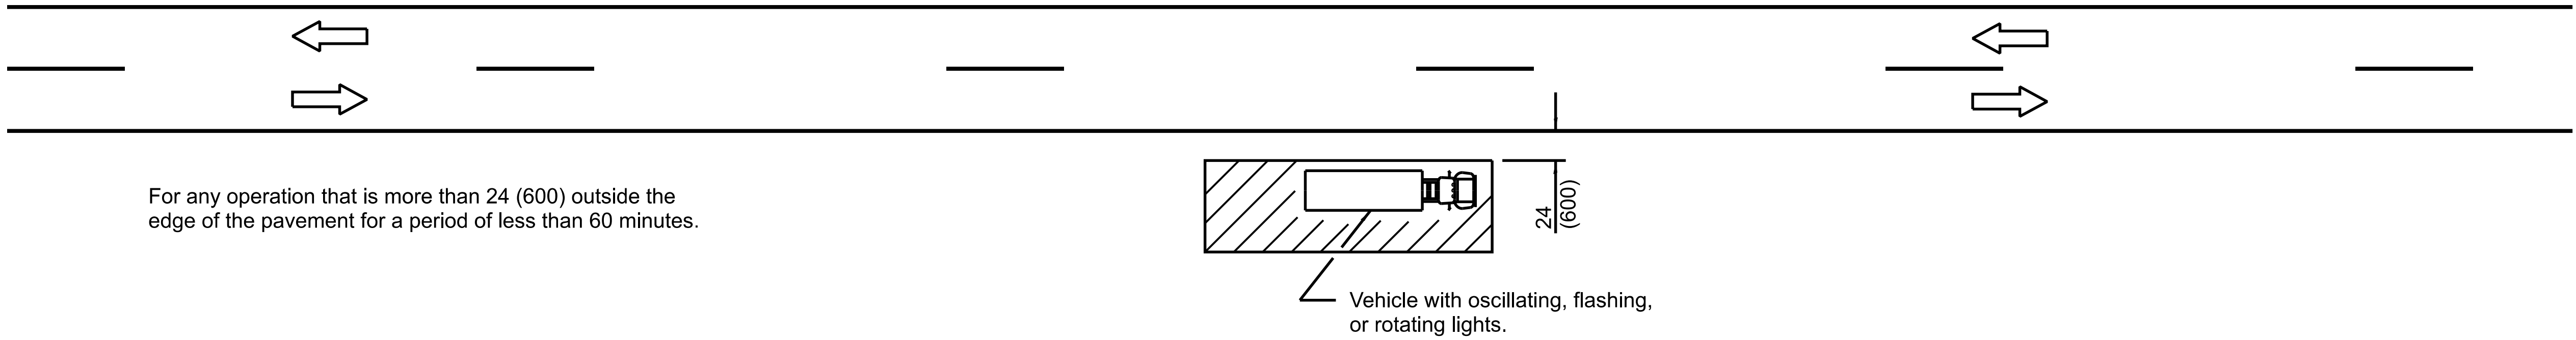


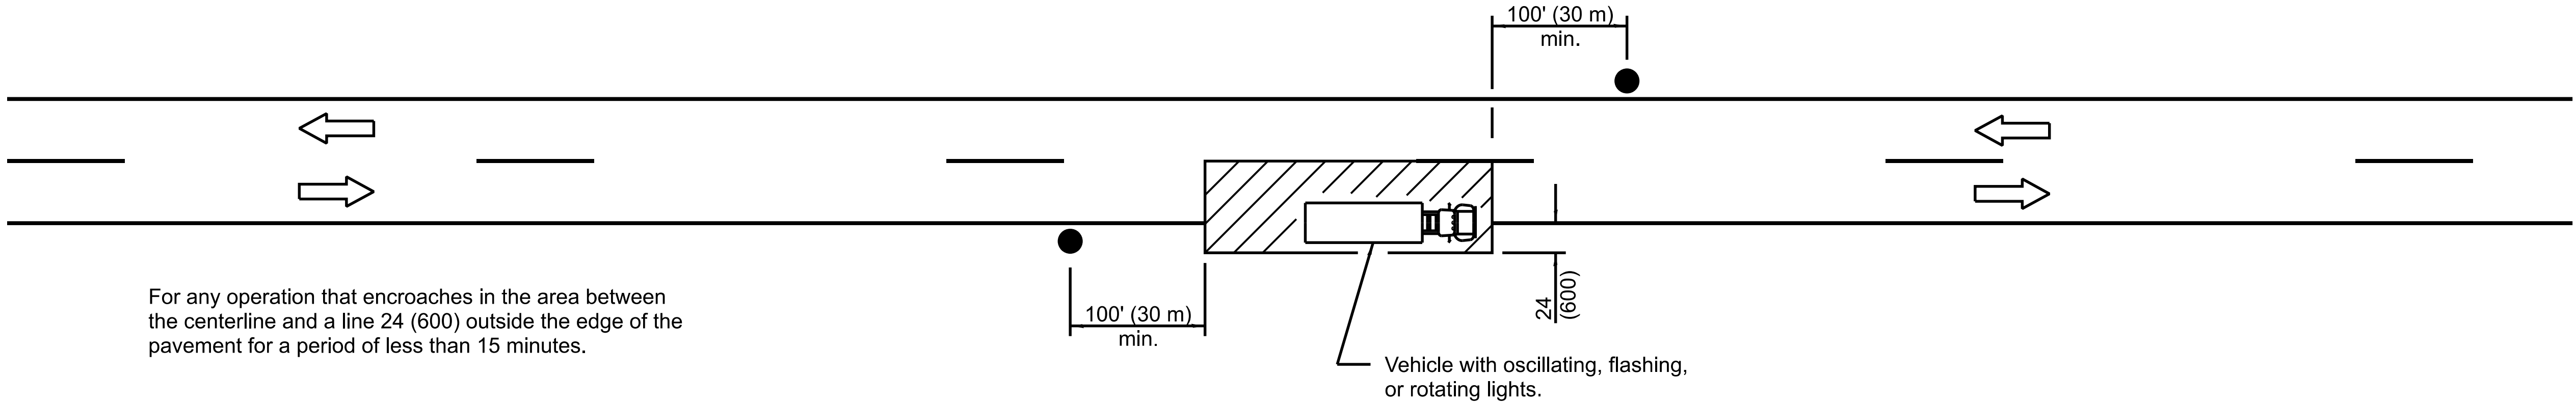

TYPICAL APPLICATIONS

- Marking patches
- Field survey
- String line
- Utility operations
- Cleaning up debris on pavement

SYMBOLS

- Work area
- Sign on portable or permanent support
- Flagger with traffic control sign

All dimensions are in inches (millimeters) unless otherwise shown.

DATE	REVISIONS
1-1-27	Revised vehicle callouts.
1-1-11	Revised flagger sign.
1-1-09	Switched units to English (metric).

LANE CLOSURE, 2L, 2W, SHORT TIME OPERATIONS

STANDARD 701301-05

APPROVED January 1, 2027
ENGINEER OF SAFETY PROG. AND ENGINEERING
APPROVED January 1, 2027
ENGINEER OF DESIGN AND ENVIRONMENT

ISSUED 1-1-97