




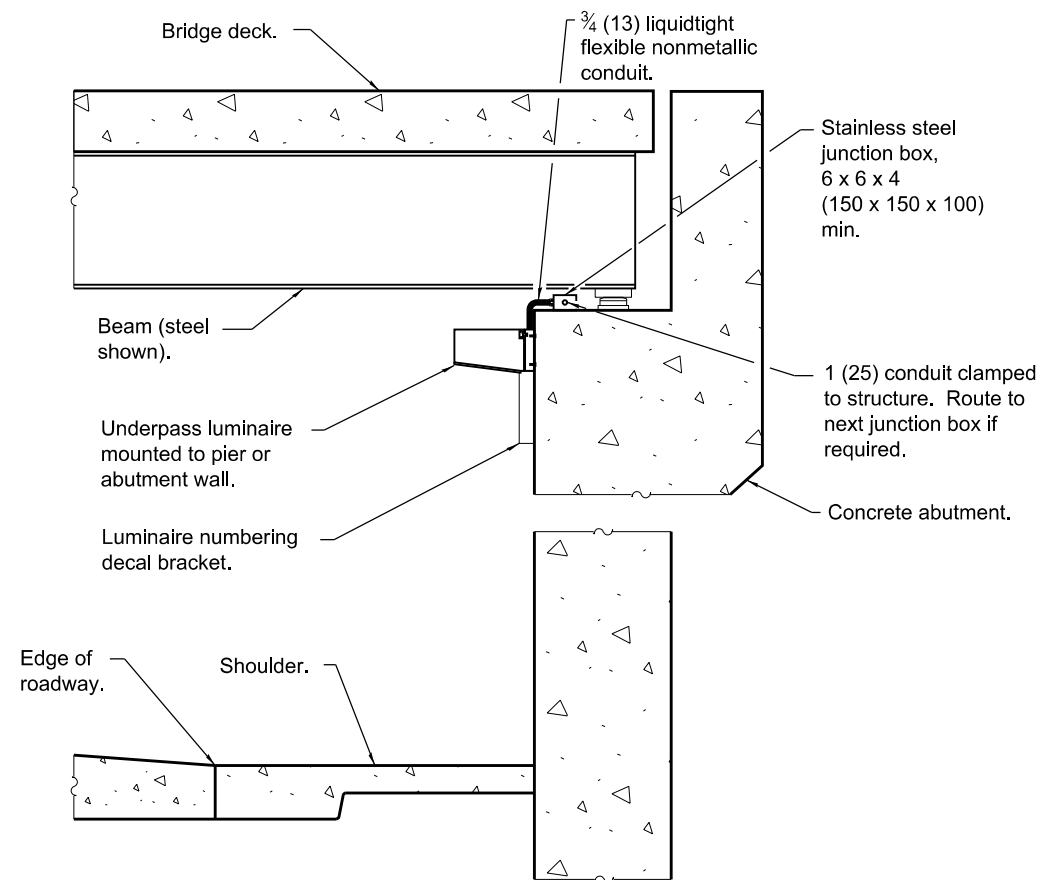

SECTION A-A

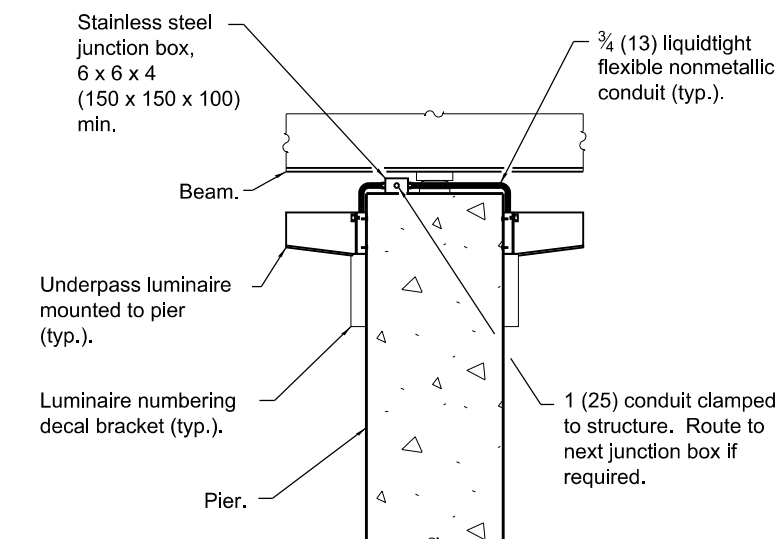


**CENTER PIER
DETAIL**

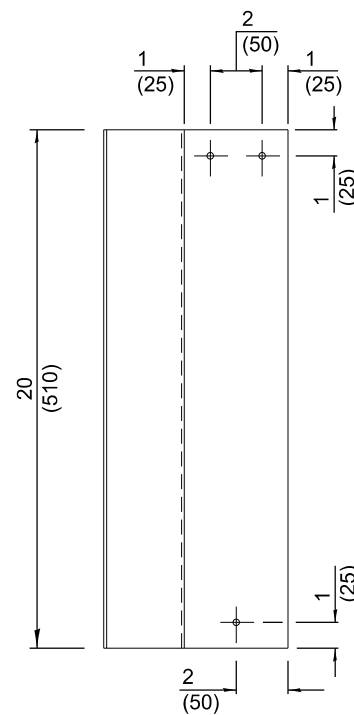


ELEVATION

**LUMINAIRE NUMBERING DECAL
BRACKET MOUNTING DETAIL**

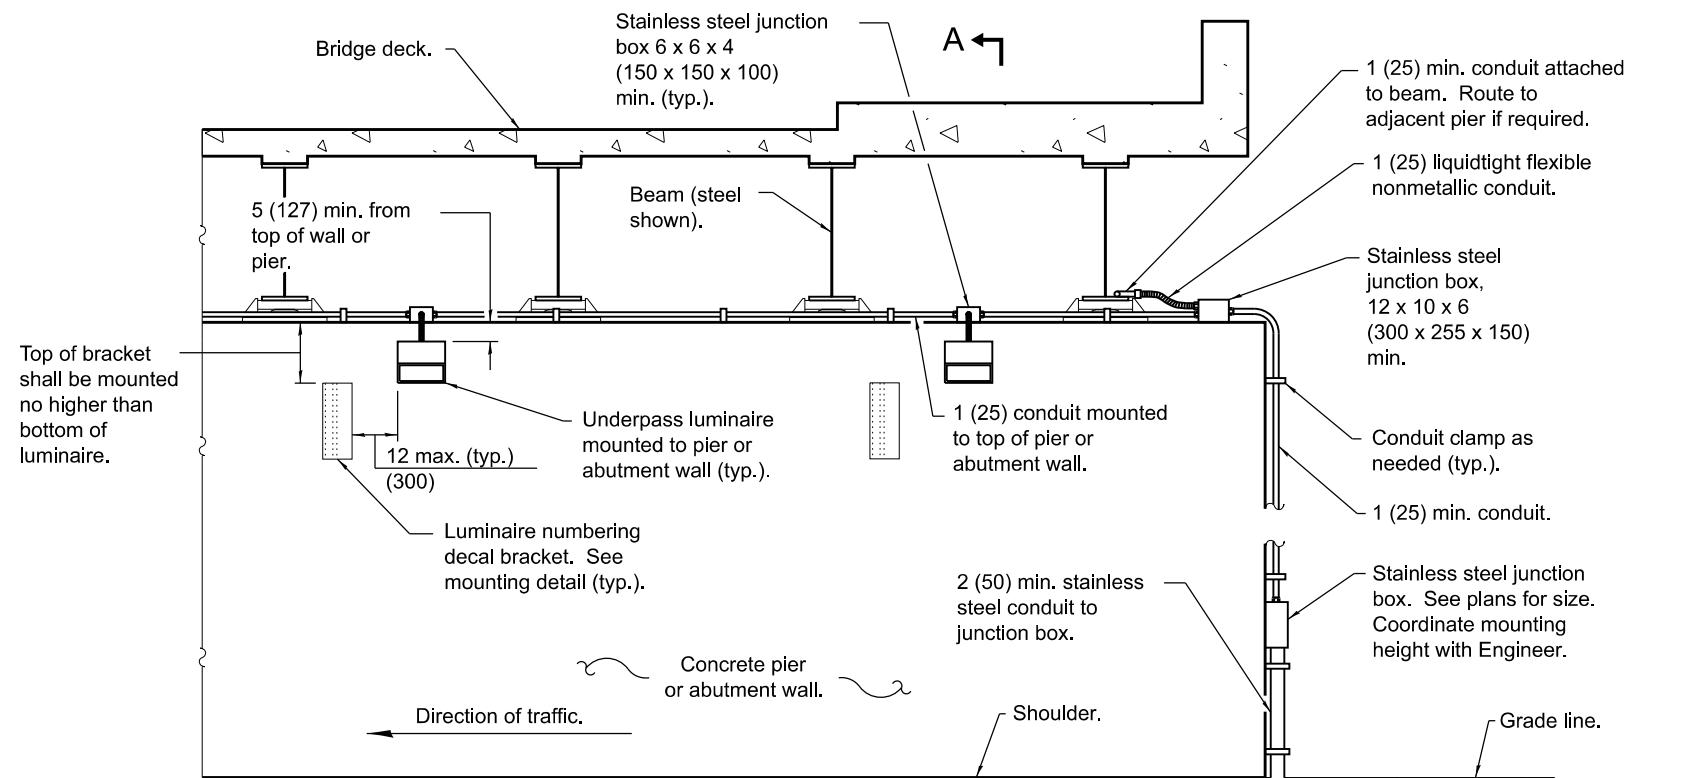

**PIER / ABUTMENT
WALL ELEVATION**

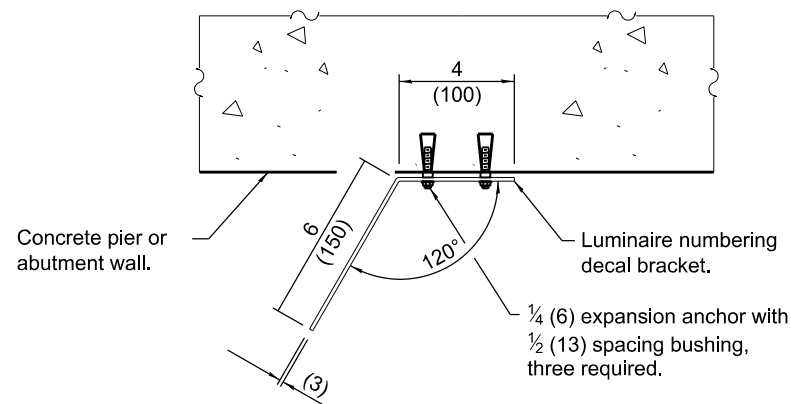

TOP VIEW



**CONDUIT
CLAMP**



**CONDUIT BEAM
CLAMP**

GENERAL NOTES

See plans for underpass luminaire locations.

Rigid conduit may be used in lieu of flexible conduit.

Stainless steel conduit shall be used beneath any openings in the bridge deck.

Branch circuits to luminaire shown routed from underground. Branch circuits may be routed from bridge parapet above.

All dimensions are in inches (millimeters) unless otherwise shown.

Illinois Department of Transportation	
APPROVED <u>April 1, 2016</u> ENGINEER OF PRELIMINARY ENGINEERING	ISSUED 1-1-16
APPROVED <u>April 1, 2016</u> ENGINEER OF DESIGN AND ENVIRONMENT	

DATE	REVISIONS
4-1-16	New Standard.

**UNDERPASS LIGHTING
WALL MOUNT**

STANDARD 821001