



## CROSS SECTIONS WHEN MAINLINE IS ON TANGENT OR CURVED TO THE RIGHT

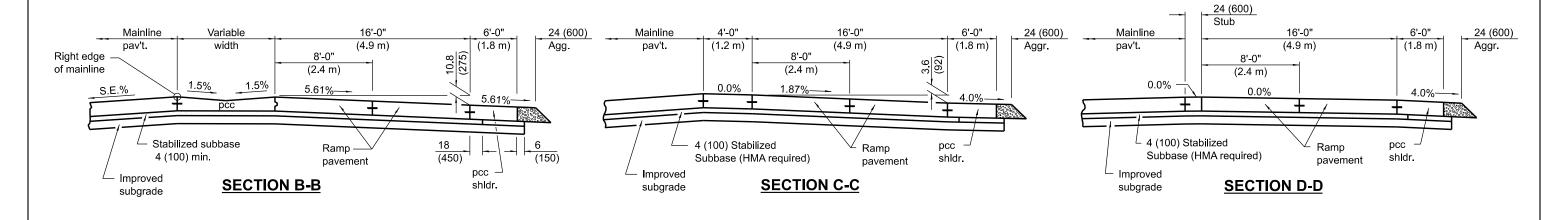

## CROSS SECTIONS WHEN MAINLINE IS CURVED TO THE LEFT

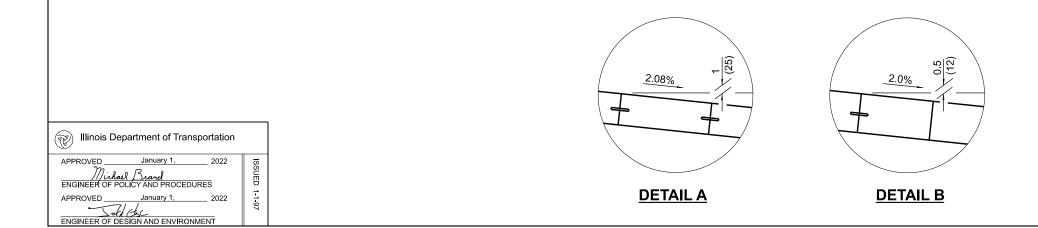

## ENTRANCE RAMP TERMINAL (JOINTED PCC RAMP PAVEMENT

(JOINTED PCC RAMP PAVEMENT ADJACENT TO CRC MAINLINE PAVEMENT)

(Sheet 2 of 2)

**STANDARD 420206-13**