




SECTION A-A
(LEVEL TERRAIN)

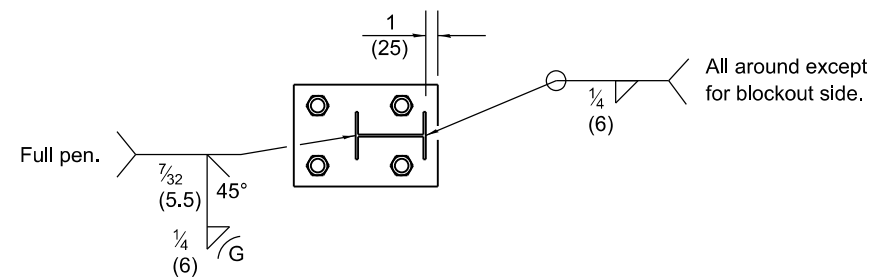

SECTION B-B

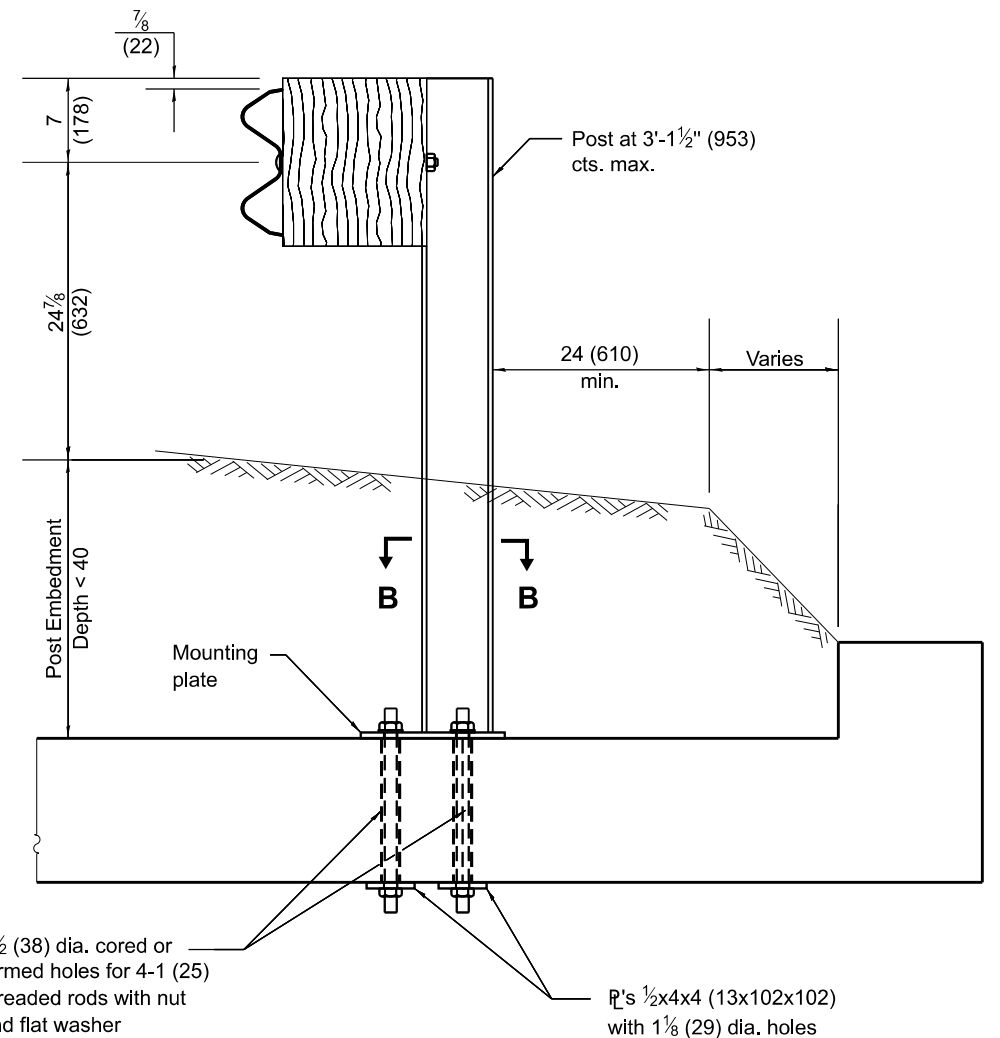

SECTION A-A
(FILL SLOPE)

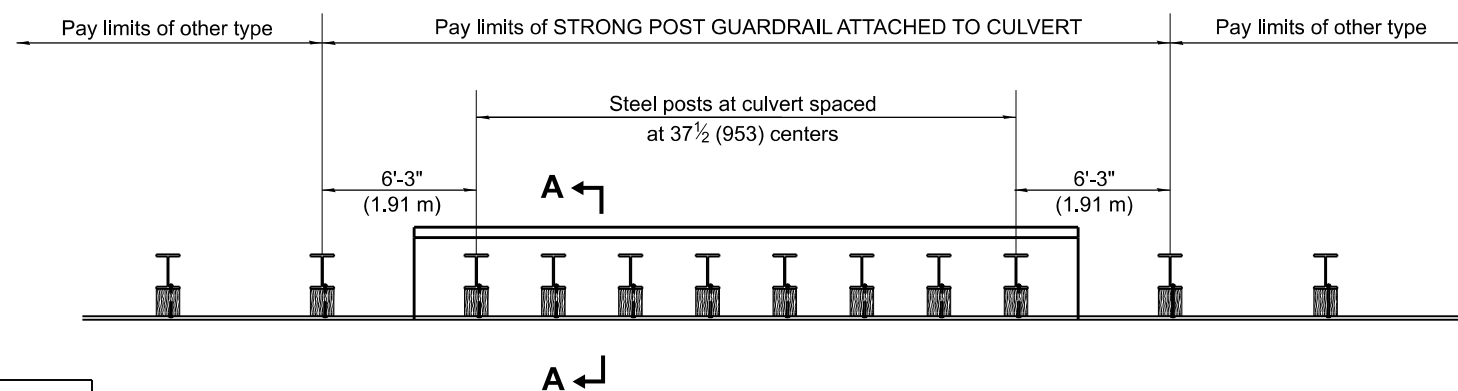

PLAN VIEW

GENERAL NOTES

For details of guardrail elements not shown, see Standard 630001.

All threaded rods shall be installed with heavy hex nuts and standard washers.

All dimensions are in inches (millimeters) unless otherwise shown.

DATE	REVISIONS
1-1-24	Revised fill slope deatil. Added level terrain detail and pay limits plan view.
1-1-17	Omitted all cases but MNT. ON SLAB
	Renamed standard. Added mounting plate detail.

**STRONG POST
GUARDRAIL ATTACHED
TO CULVERT**

STANDARD 630101-11