


**SHOULDER WIDENING TRANSITION
FOR TANGENT TERMINAL**

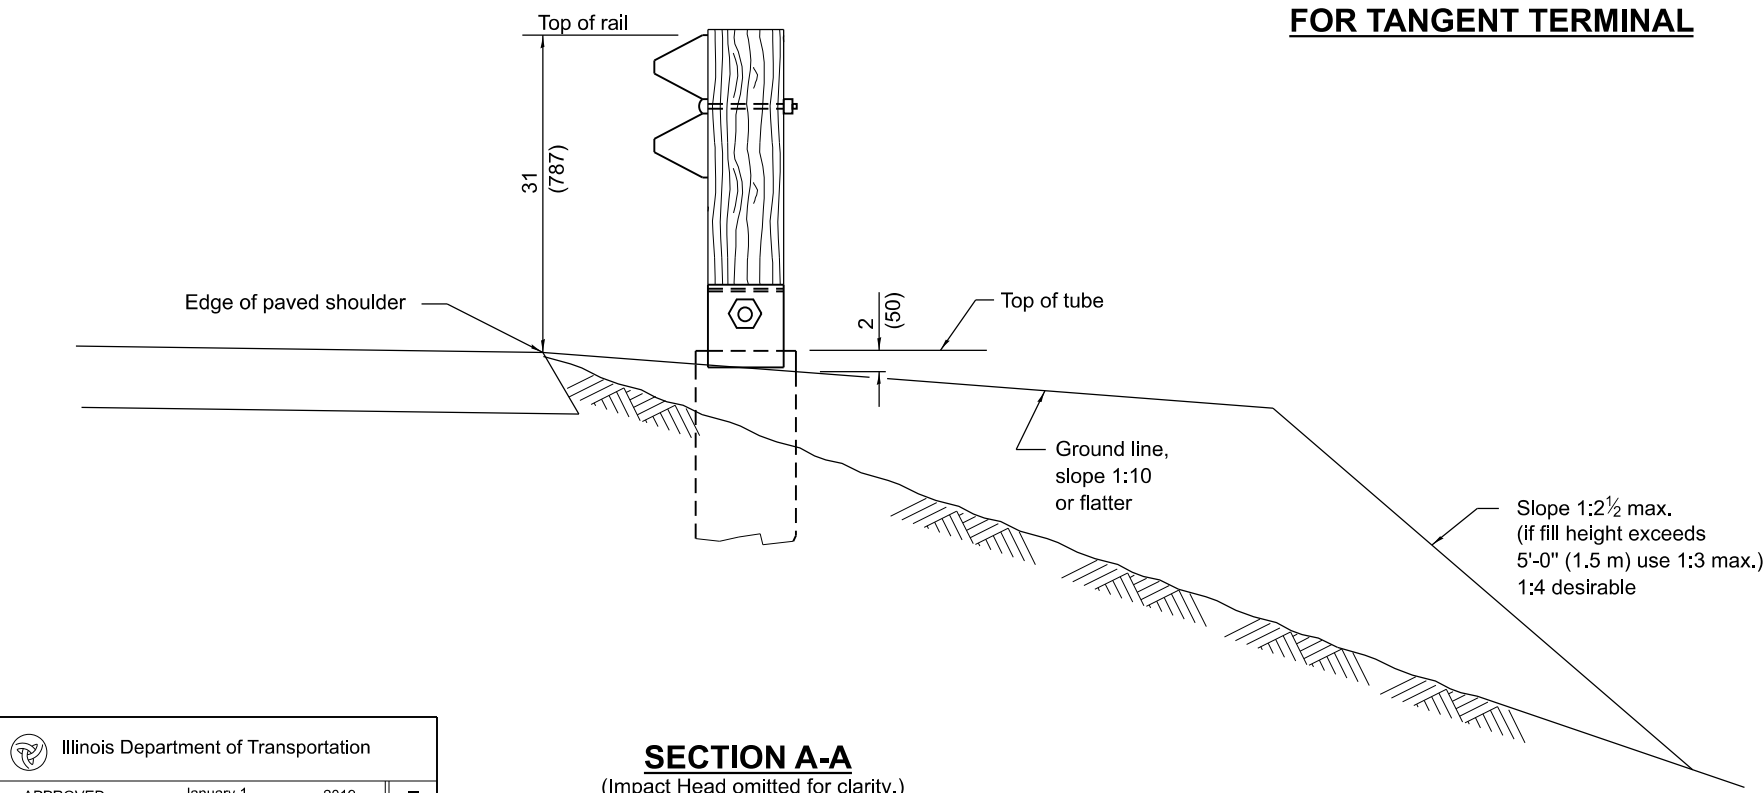

SECTION A-A
(Impact Head omitted for clarity.)

GENERAL NOTES

All slope ratios are expressed as units of vertical displacement to units of horizontal displacement (V:H).

All dimensions are in inches (millimeters) unless otherwise shown.

| DATE | REVISIONS |
|--------|---|
| 1-1-19 | Removed pay limits. Revised notes regarding the taper/flare and length of need point. |
| 1-1-18 | Omitted posts from 'Pay limits of other type'. |
| | |

**SHOULDER WIDENING FOR
TYPE 1 (SPECIAL)
GUARDRAIL TERMINALS**
(Sheet 1 of 2)

STANDARD 630301-09

Illinois Department of Transportation


APPROVED January 1, 2019

ENGINEER OF POLICY AND PROCEDURES


APPROVED January 1, 2019

ENGINEER OF DESIGN AND ENVIRONMENT

ISSUED 1-1-00

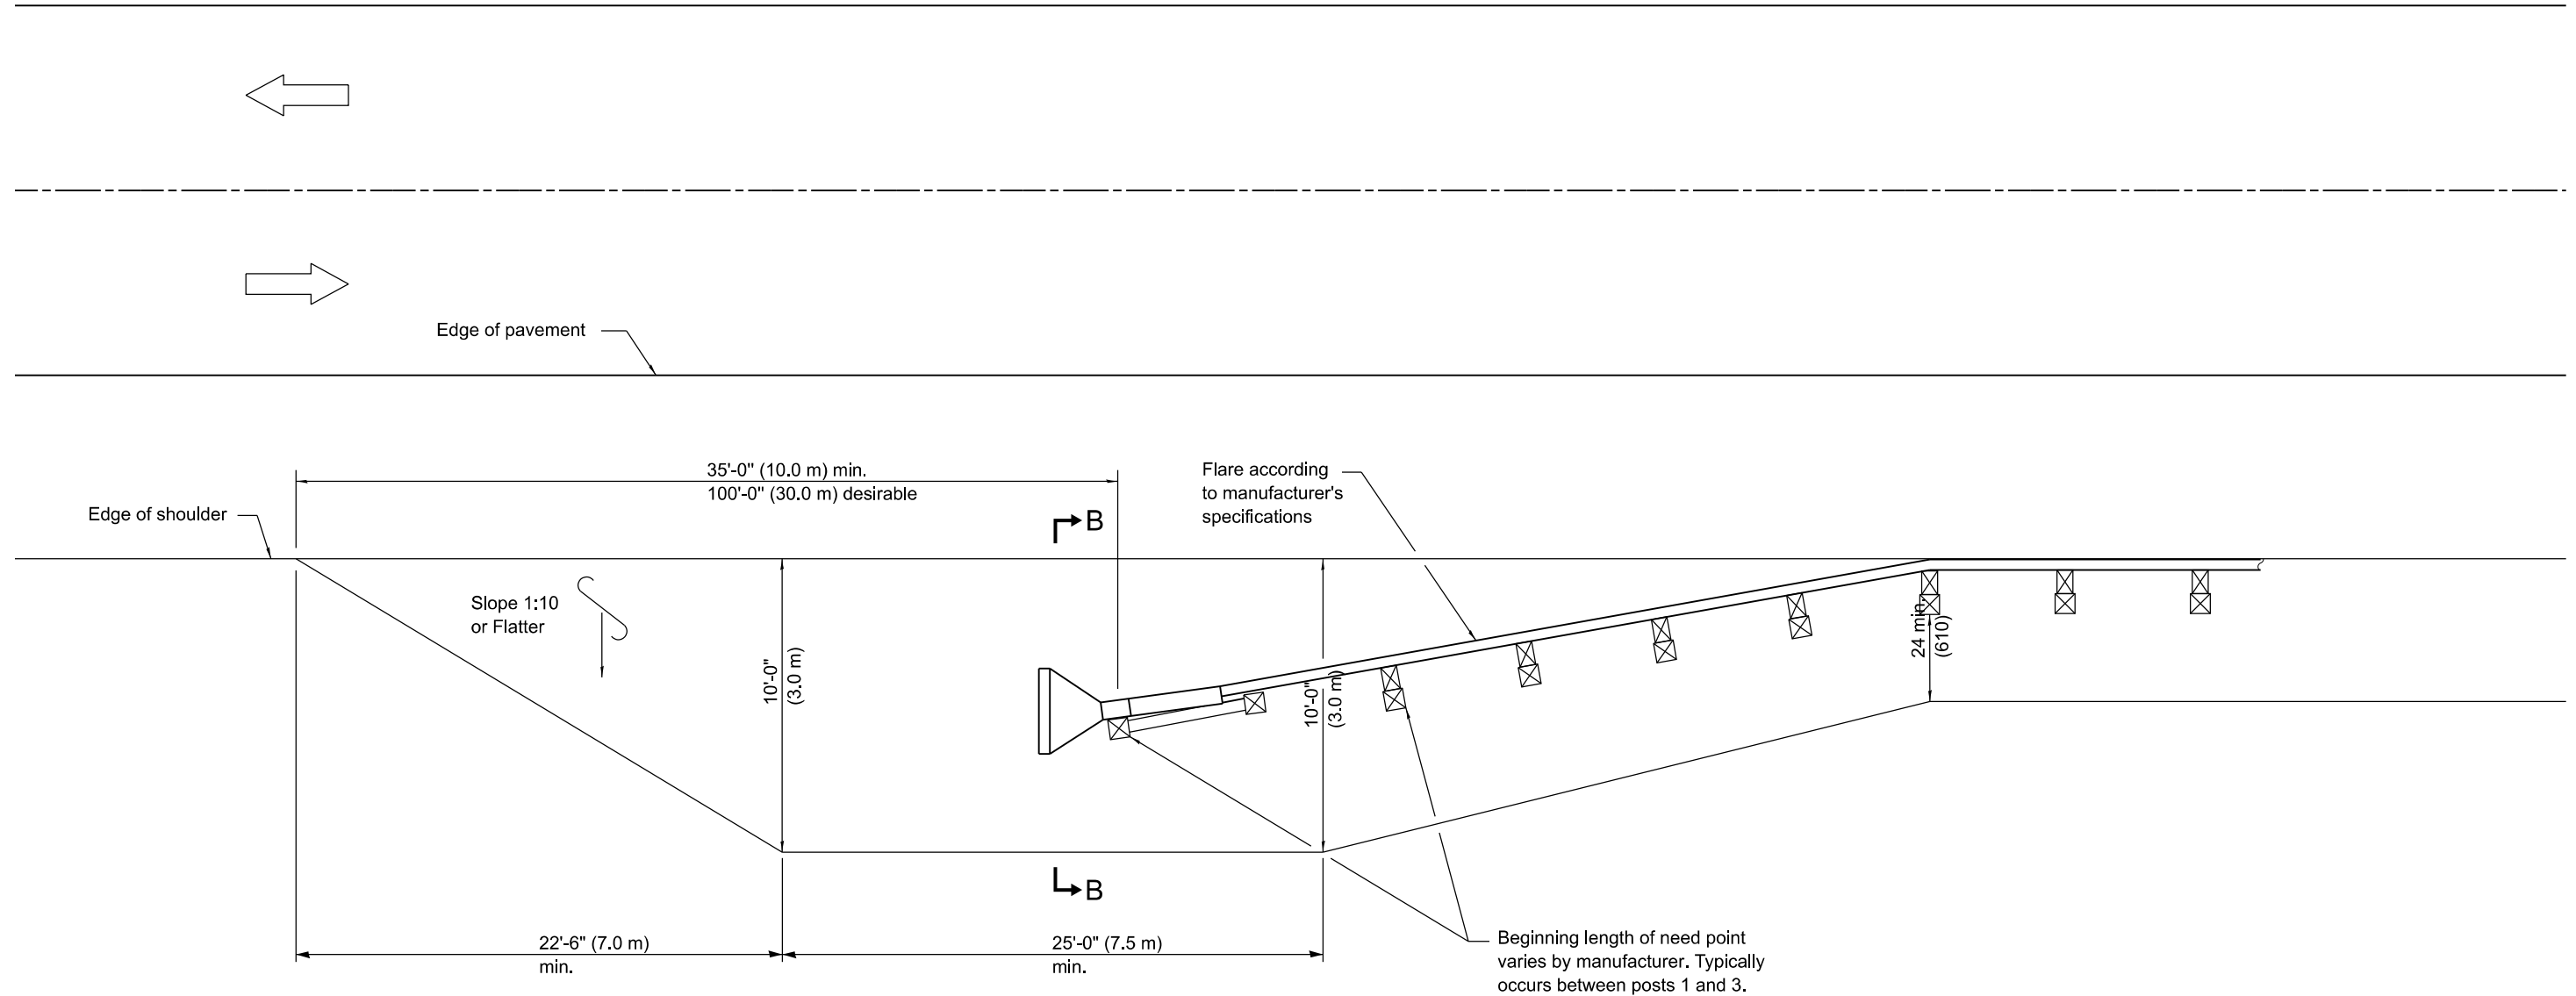

**SHOULDER WIDENING TRANSITION
FOR FLARED TERMINAL**

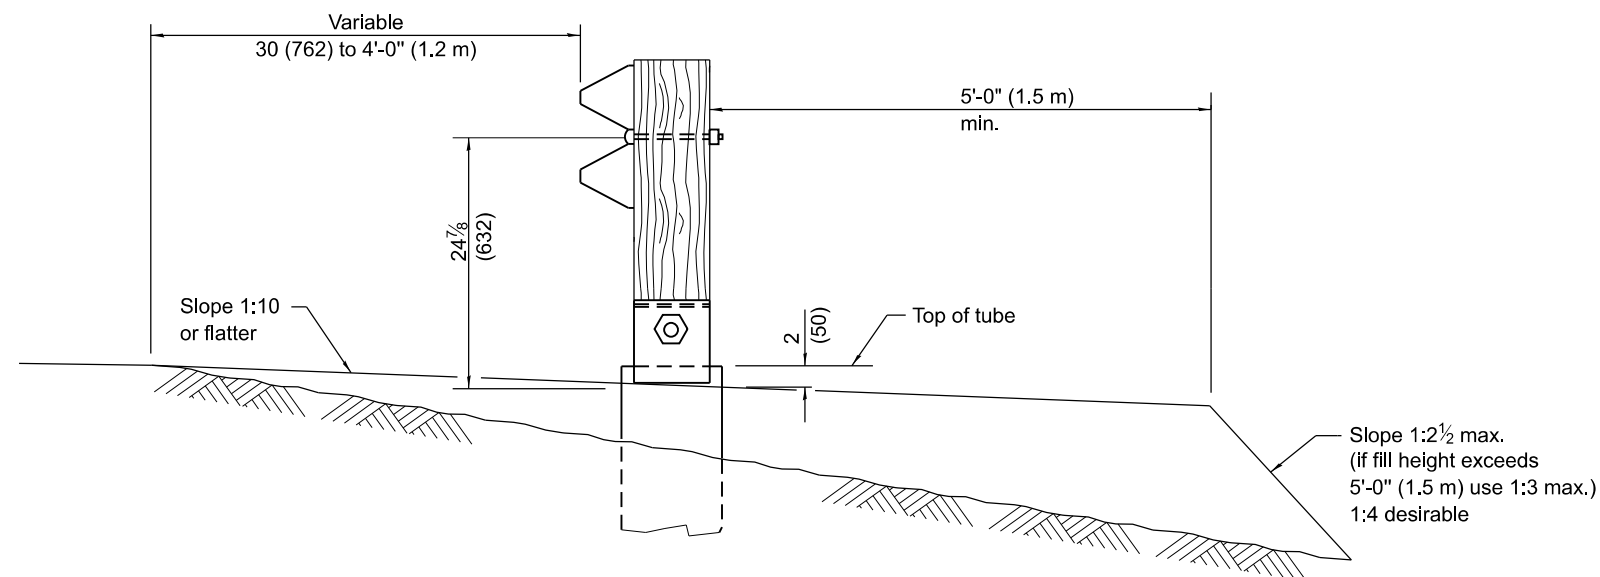

SECTION B-B
(Impact Head omitted for clarity.)

**SHOULDER WIDENING FOR
TYPE 1 (SPECIAL)
GUARDRAIL TERMINALS**

(Sheet 2 of 2)

STANDARD 630301-09