




PLAN

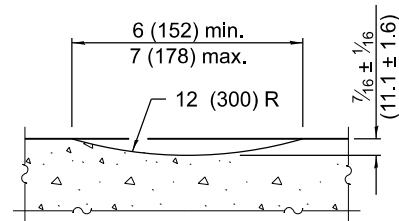


SECTION A-A

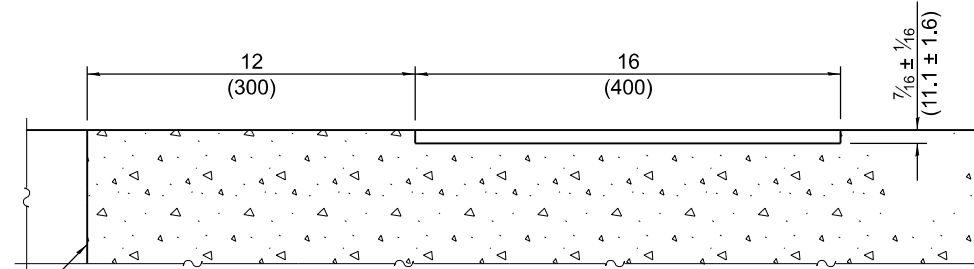



SECTION B-B

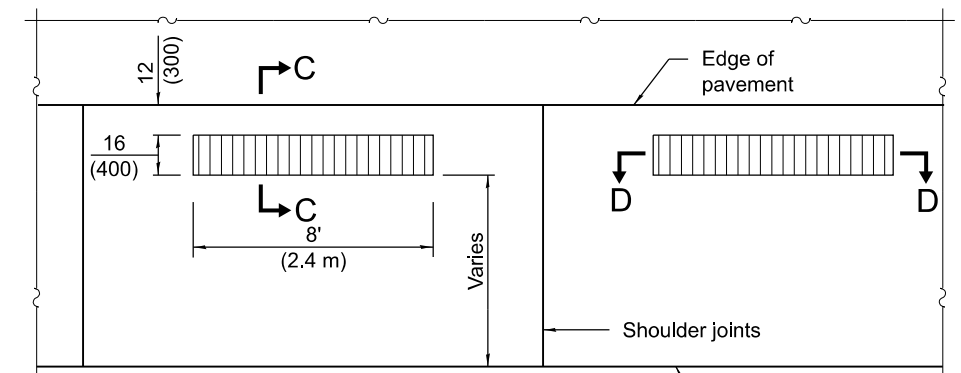


PLAN
(Formed Alternate for PCC Shoulders)
Center rumblestrips between the shoulder joints.

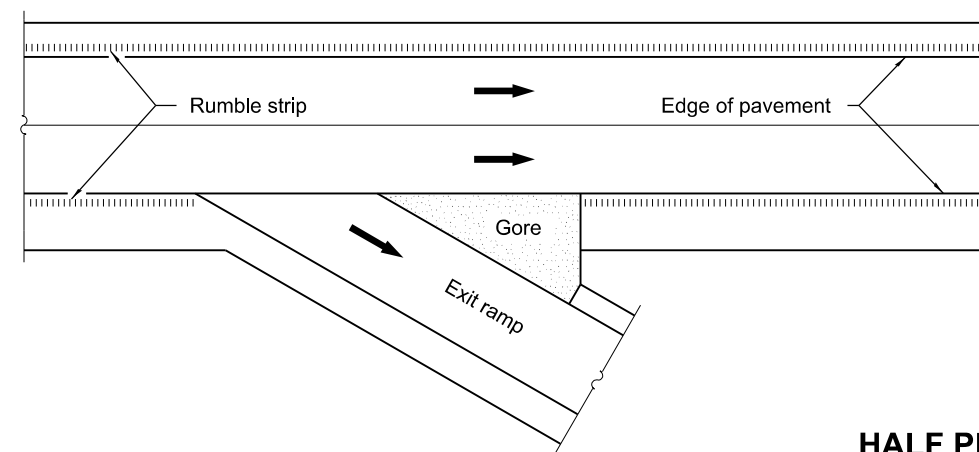


HALF PLAN
TYPICAL APPLICATION AT AN INTERCHANGE

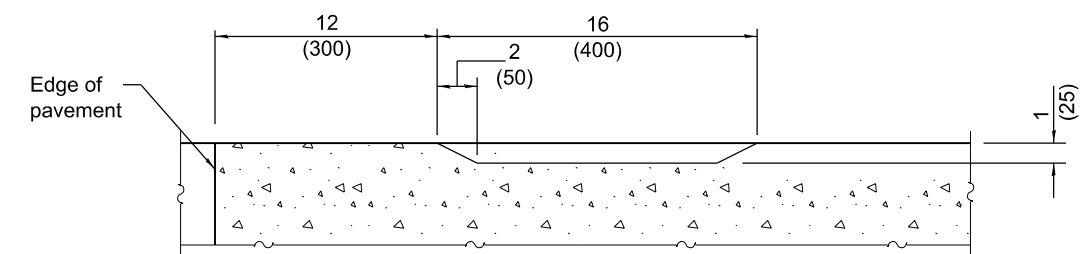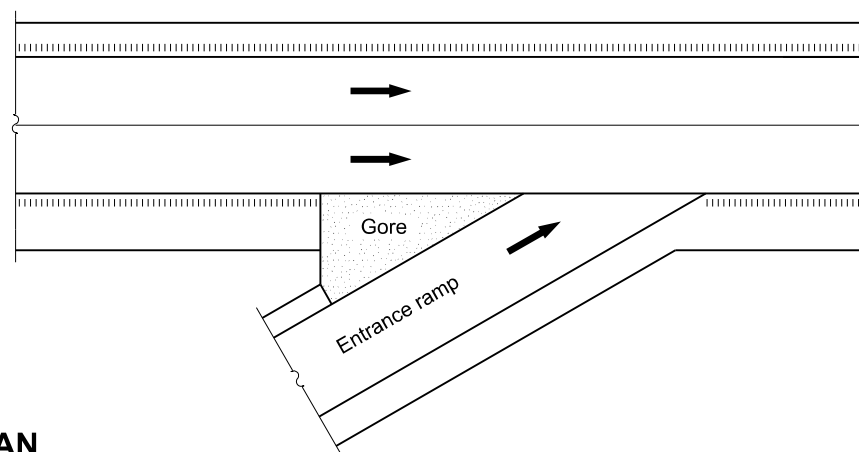

SECTION C-C

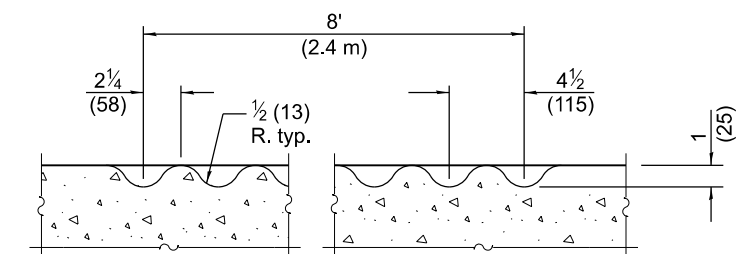

SECTION D-D

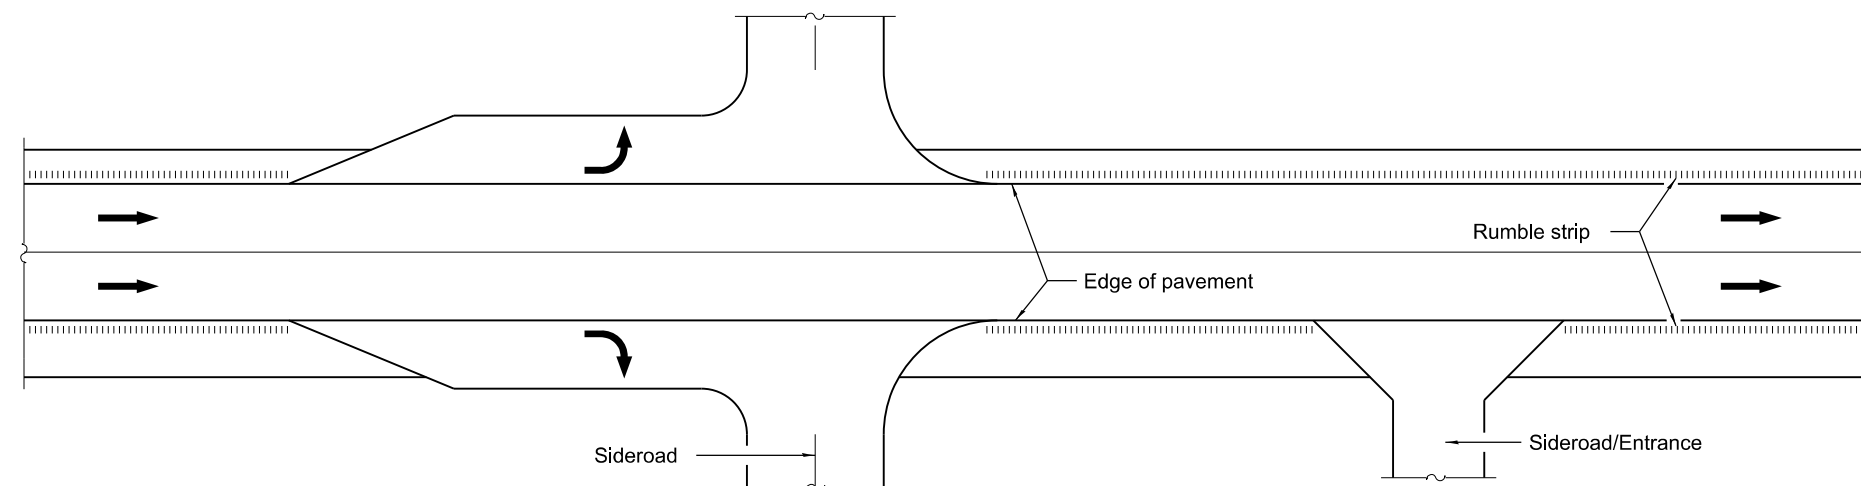

HALF PLAN
TYPICAL APPLICATION AT AN INTERSECTION OR ENTRANCE

GENERAL NOTES

On Portland cement concrete shoulders, no shoulder rumble strip shall be located closer than 6 (150) to a transverse joint.

Omit shoulder rumble strips across structures.

All dimensions are in inches (millimeters) unless otherwise shown.

DATE	REVISIONS
1-1-22	Revised location of rumbles relative to the shoulder joints in Plan View.
1-1-12	Changed formed rumble strip to 16 (400) wide. Rev'd milled strip.
	Renamed Standard.

SHOULDER RUMBLE STRIPS, 16 in.

STANDARD 642001-03