




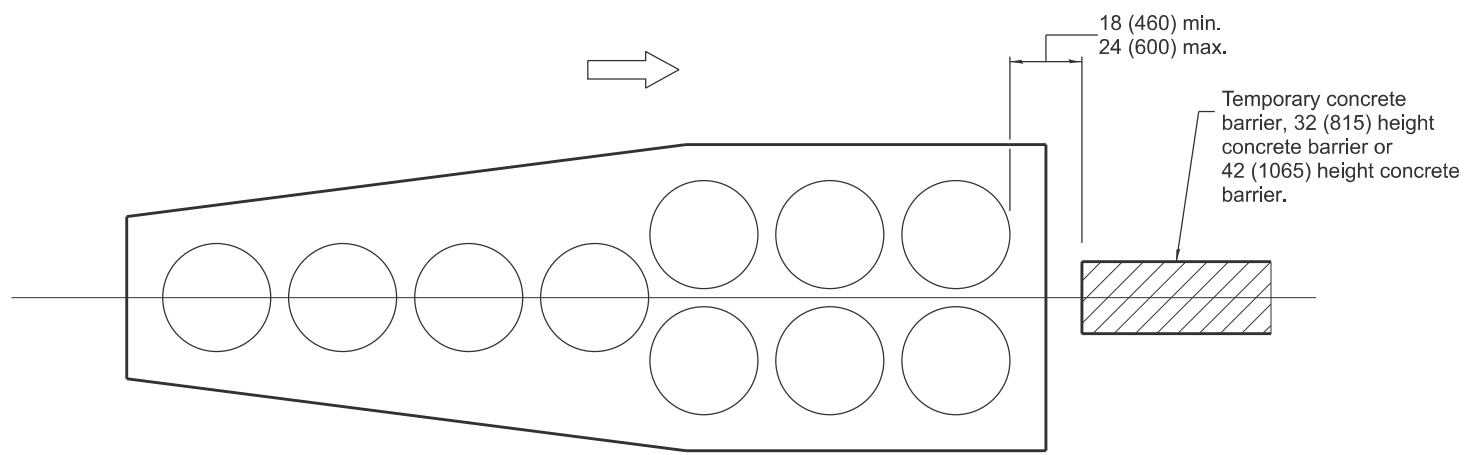


GORE INSTALLATION
(Traffic approaches on both sides)
(Test Level 2 array shown)

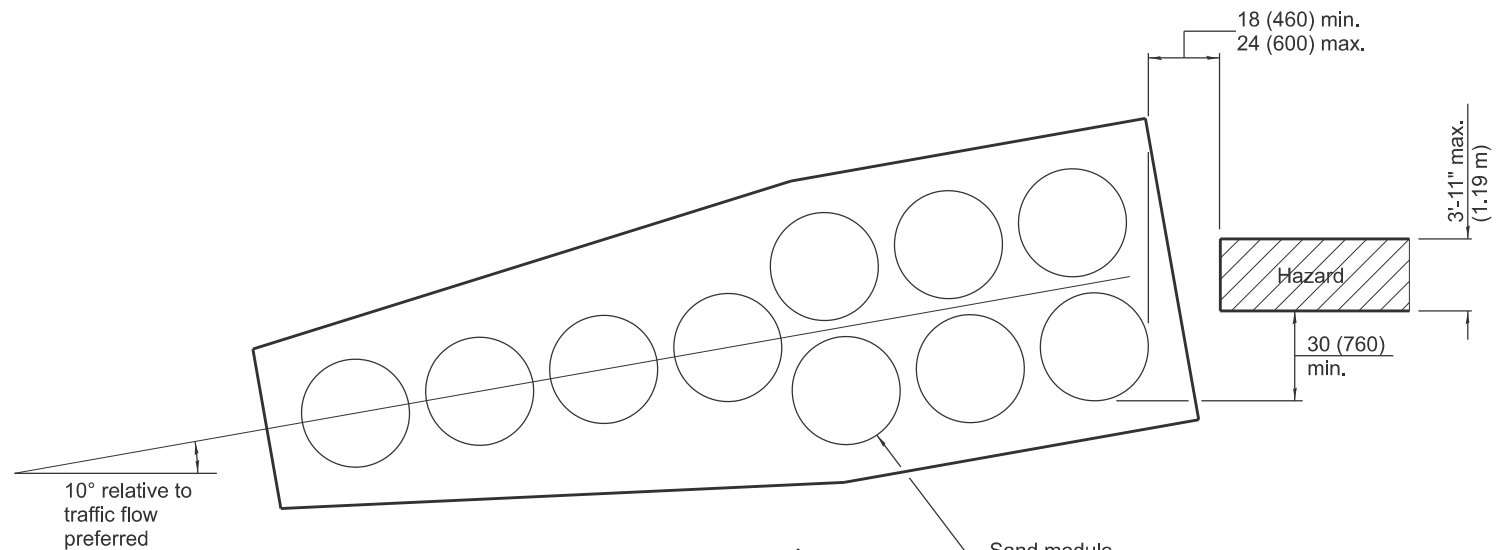

ROADSIDE INSTALLATION
(Traffic approaches on one side)
(Test Level 2 array shown)

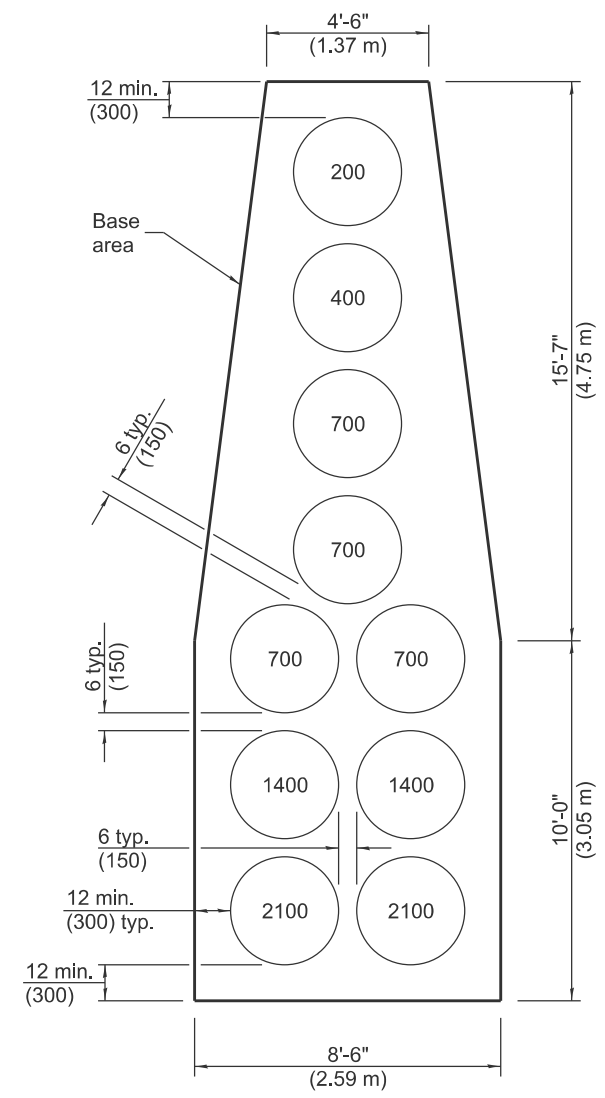

TEST LEVEL 2 ARRAY
(For design speed less than or equal to 45 mph.)
(Numbers inside sand modules indicate sand weight in pounds.)

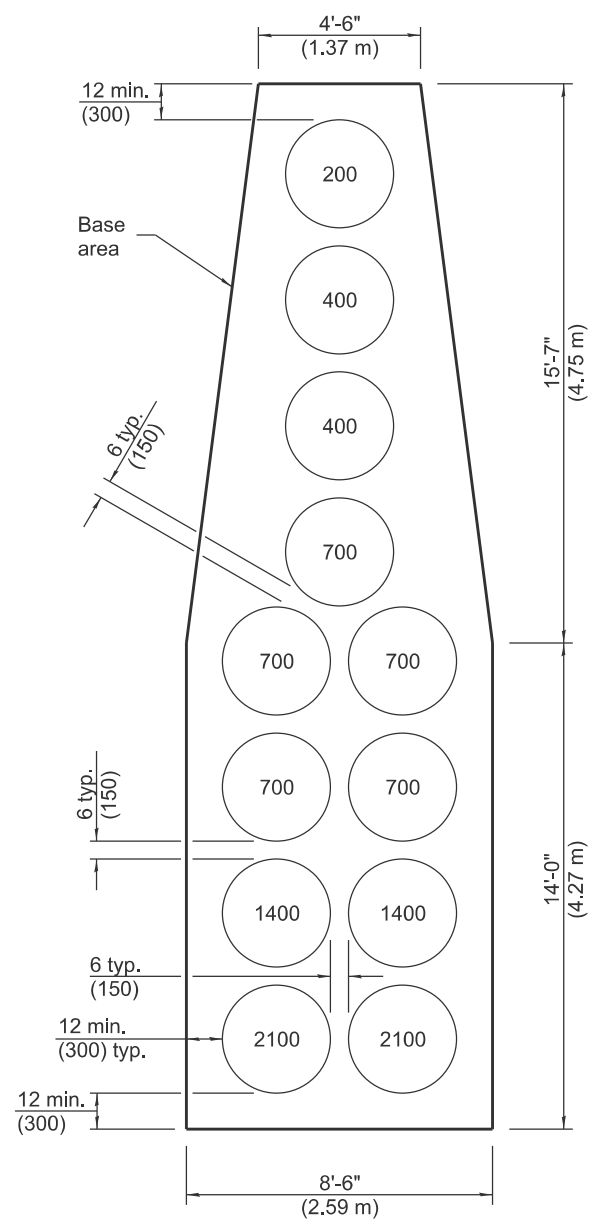

TEST LEVEL 3 ARRAY
(For design speed greater than 45 mph.)
(Numbers inside sand modules indicate sand weight in pounds.)

GENERAL NOTES
All dimensions are in inches (millimeters) unless otherwise shown.

Inserts are required for weights 200, 400, and 700 lbs.

DATE	REVISIONS
1-1-25	Revised TL 3 array and weights
1-1-14	Revised distance from barrels to hazard.