


- ① Barricades or drums at 20' (6 m) centers in the taper.
- ② Cones at 25' (8 m) centers for the first 150' (45 m). Additional cones may be placed at 50' (15 m) centers. When barricades or drums are used, these intervals between devices may be doubled.

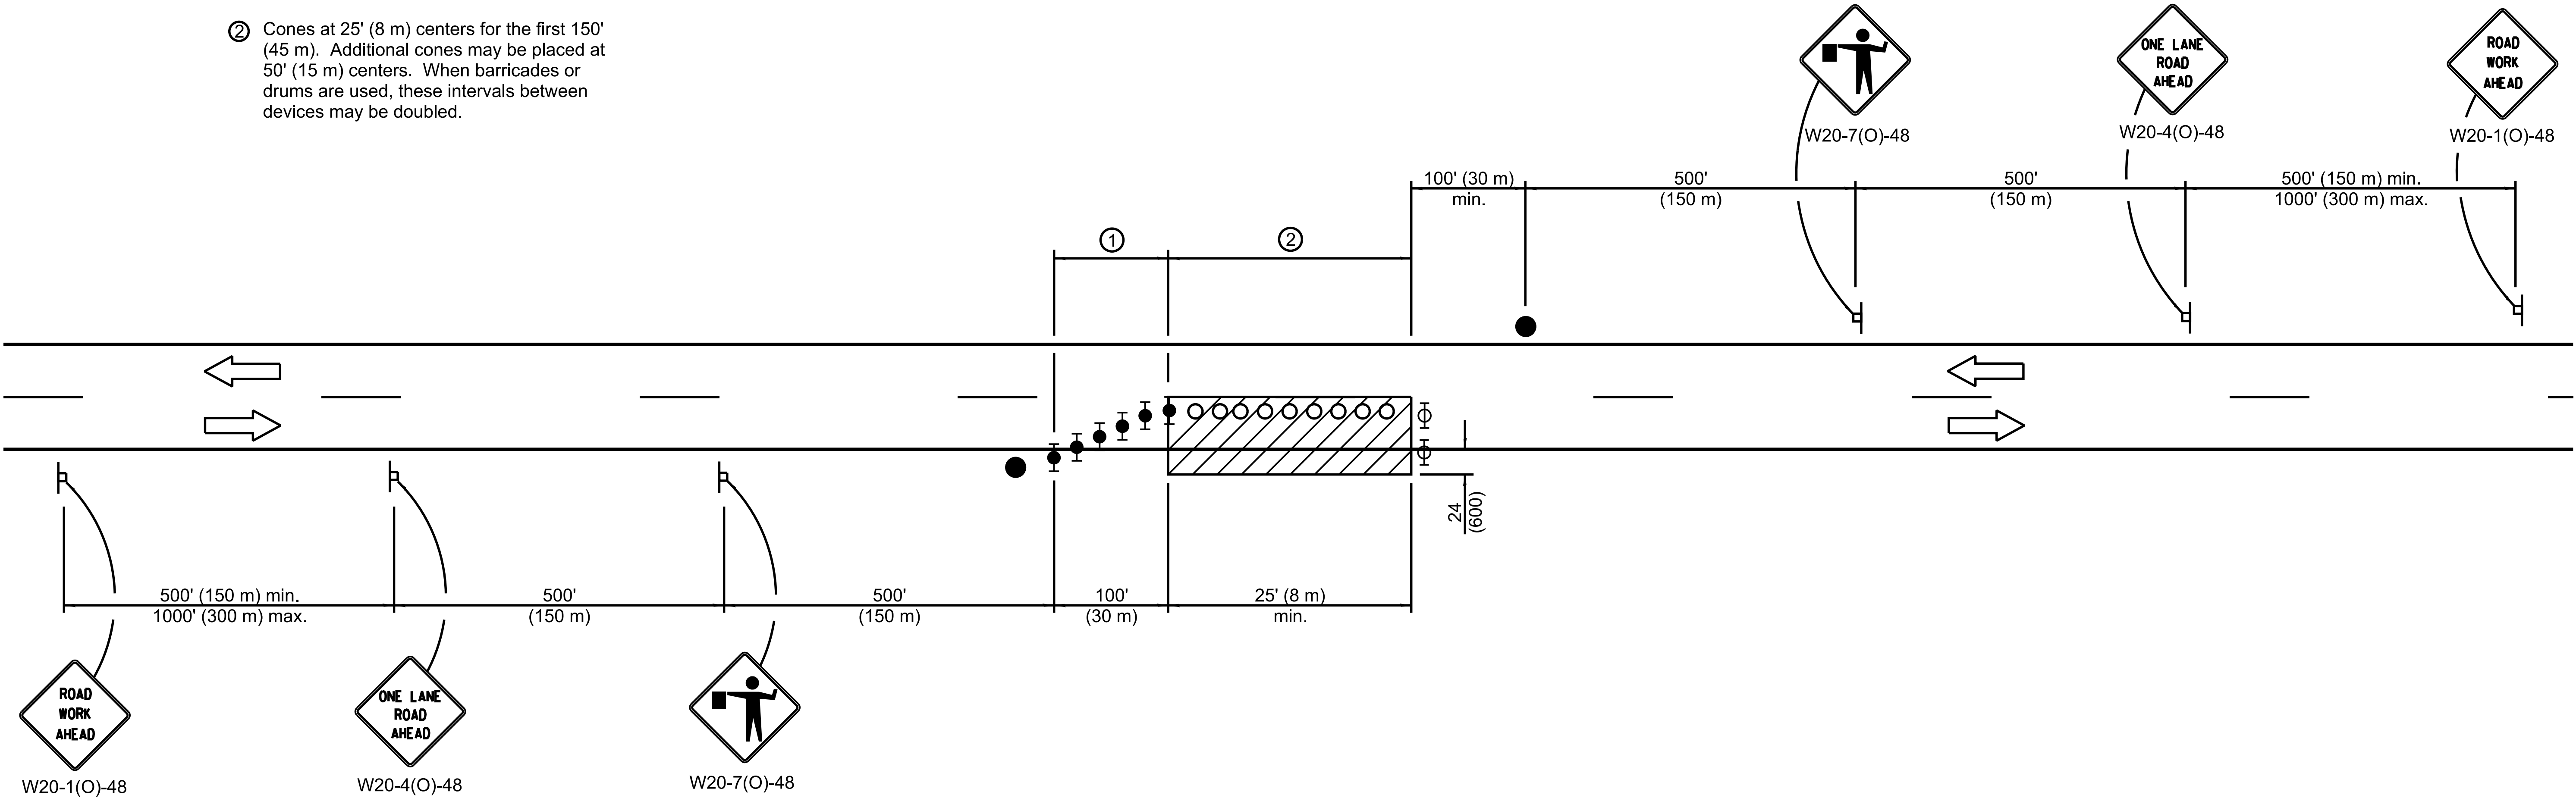

**TYPICAL APPLICATIONS**

Isolated patch  
Installation of drainage structure  
Utility operations

**SYMBOLS**

- Work area
- Sign
- Cone, drum or barricade
- Barricade or drum with flashing light
- Barricade or drum with steady burning light

**GENERAL NOTES**

This Standard is used where at any time, any vehicle, equipment, workers or their activities will encroach in the area between the center line and a line 24 (610) from the edge of pavement for nighttime operation.

All dimensions are in inches (millimeters) unless otherwise shown.

| DATE   | REVISIONS                                                     |
|--------|---------------------------------------------------------------|
| 1-1-27 | Replaced RCA with RWA sign.                                   |
| 1-1-19 | Revised device spacing in taper and added cones as an option. |
|        |                                                               |
|        |                                                               |

**LANE CLOSURE, 2L, 2W  
NIGHT ONLY,  
FOR SPEEDS ≥ 45 MPH**

**STANDARD 701206-06**