



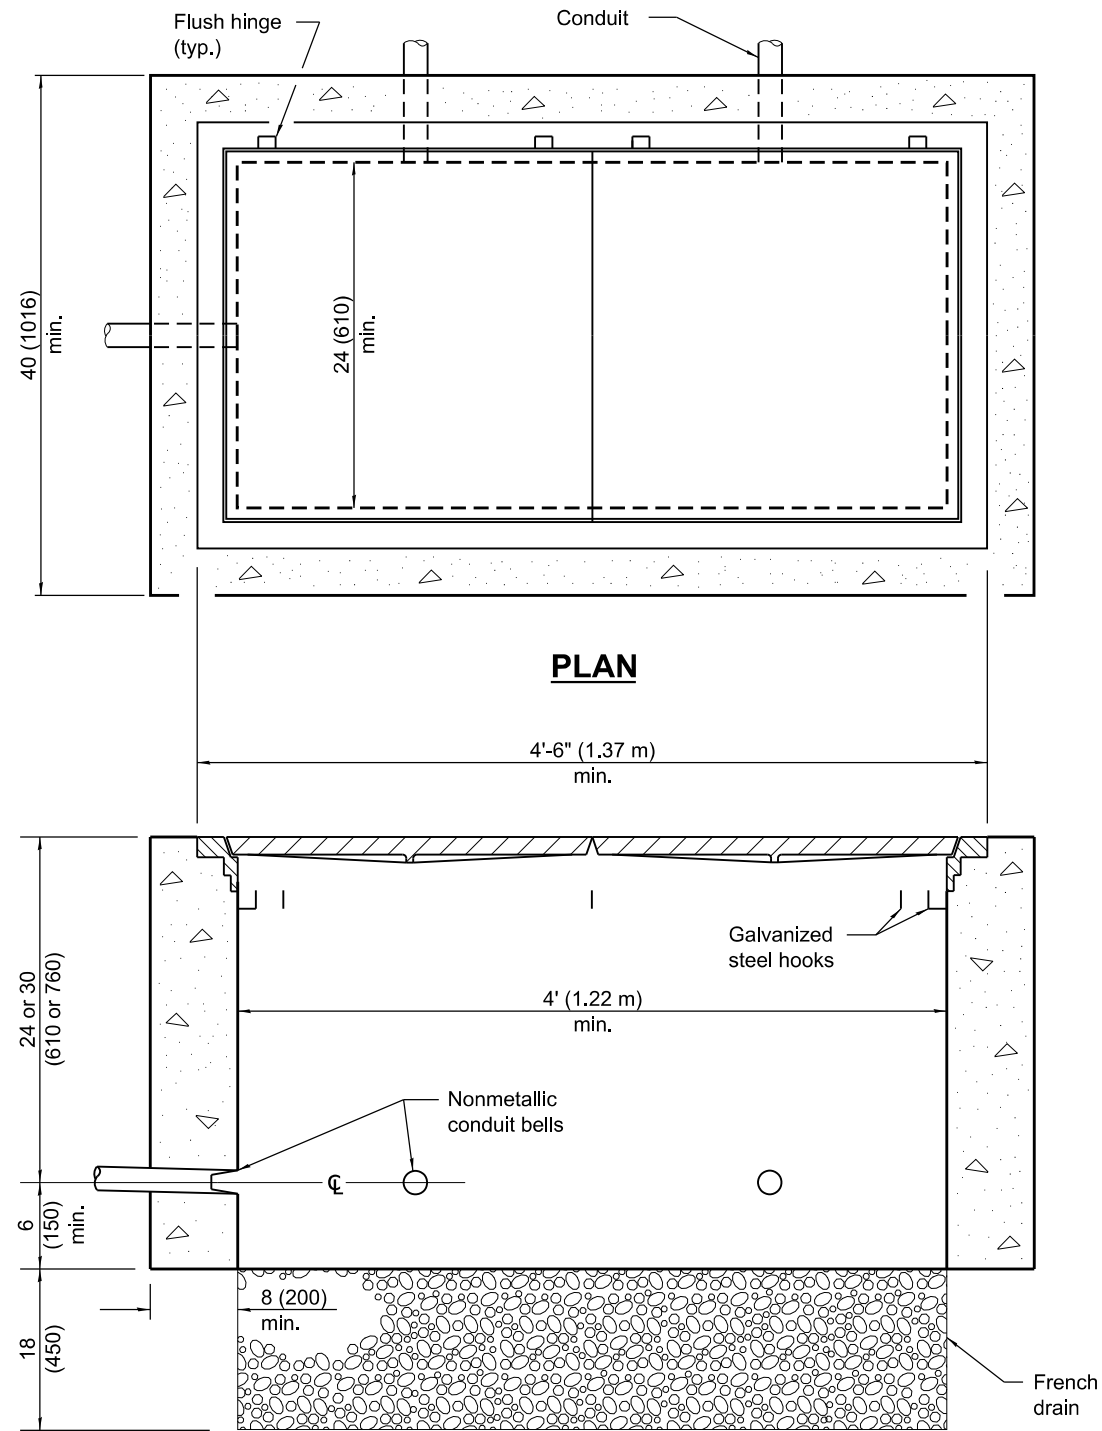

PLAN

ELEVATION

PORTLAND CEMENT CONCRETE

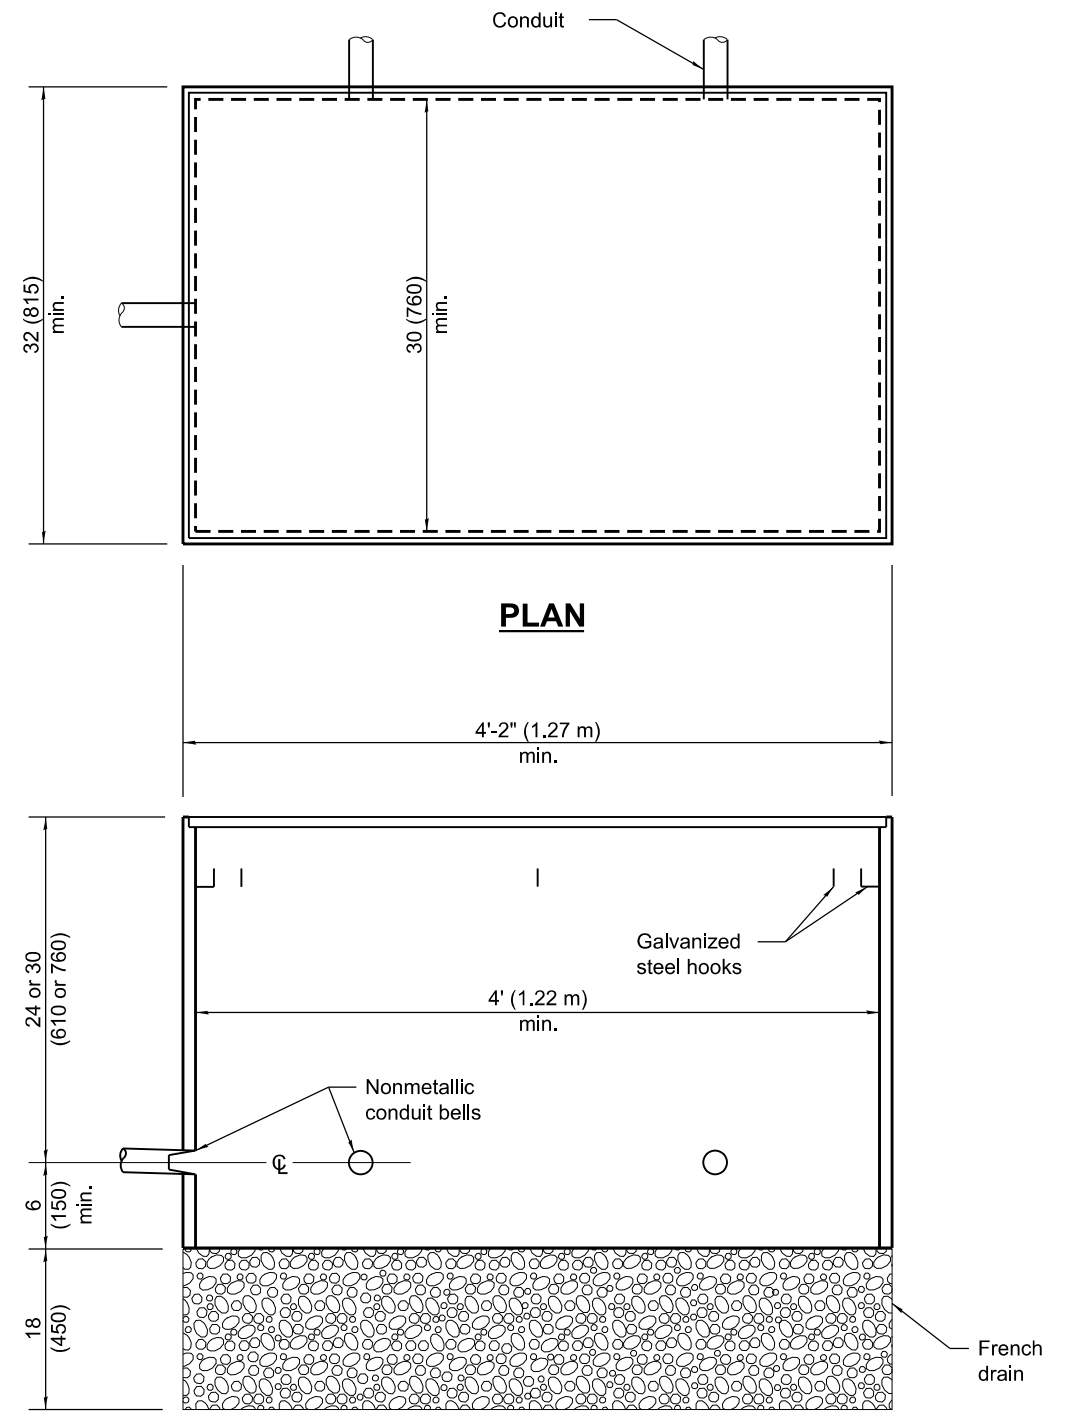

PLAN

ELEVATION

COMPOSITE CONCRETE

All dimensions are in inches (millimeters)
unless otherwise shown.

Illinois Department of Transportation

APPROVED January 1, 2021

ENGINEER OF OPERATIONS

APPROVED January 1, 2021

ENGINEER OF DESIGN AND ENVIRONMENT

ISSUED 1-1-97

DATE	REVISIONS	DOUBLE HANDHOLES
1-1-21	Corrected dimension in Portland Cement Concrete plan view.	
1-1-09	Switched units to English (metric).	
		STANDARD 814006-03